
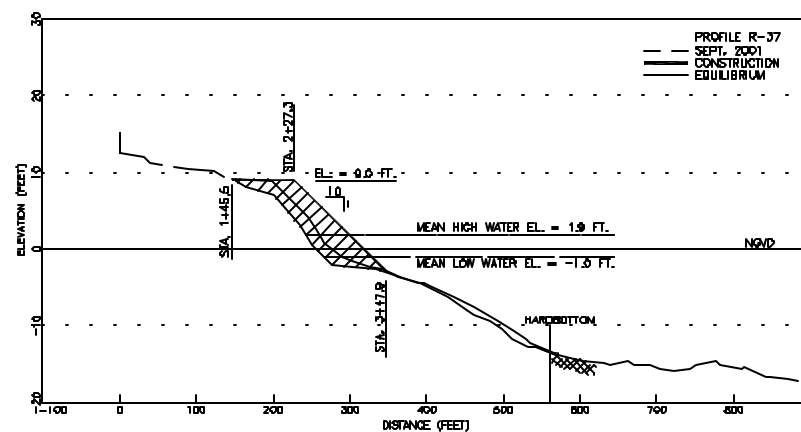



ATLANTIC OCEAN

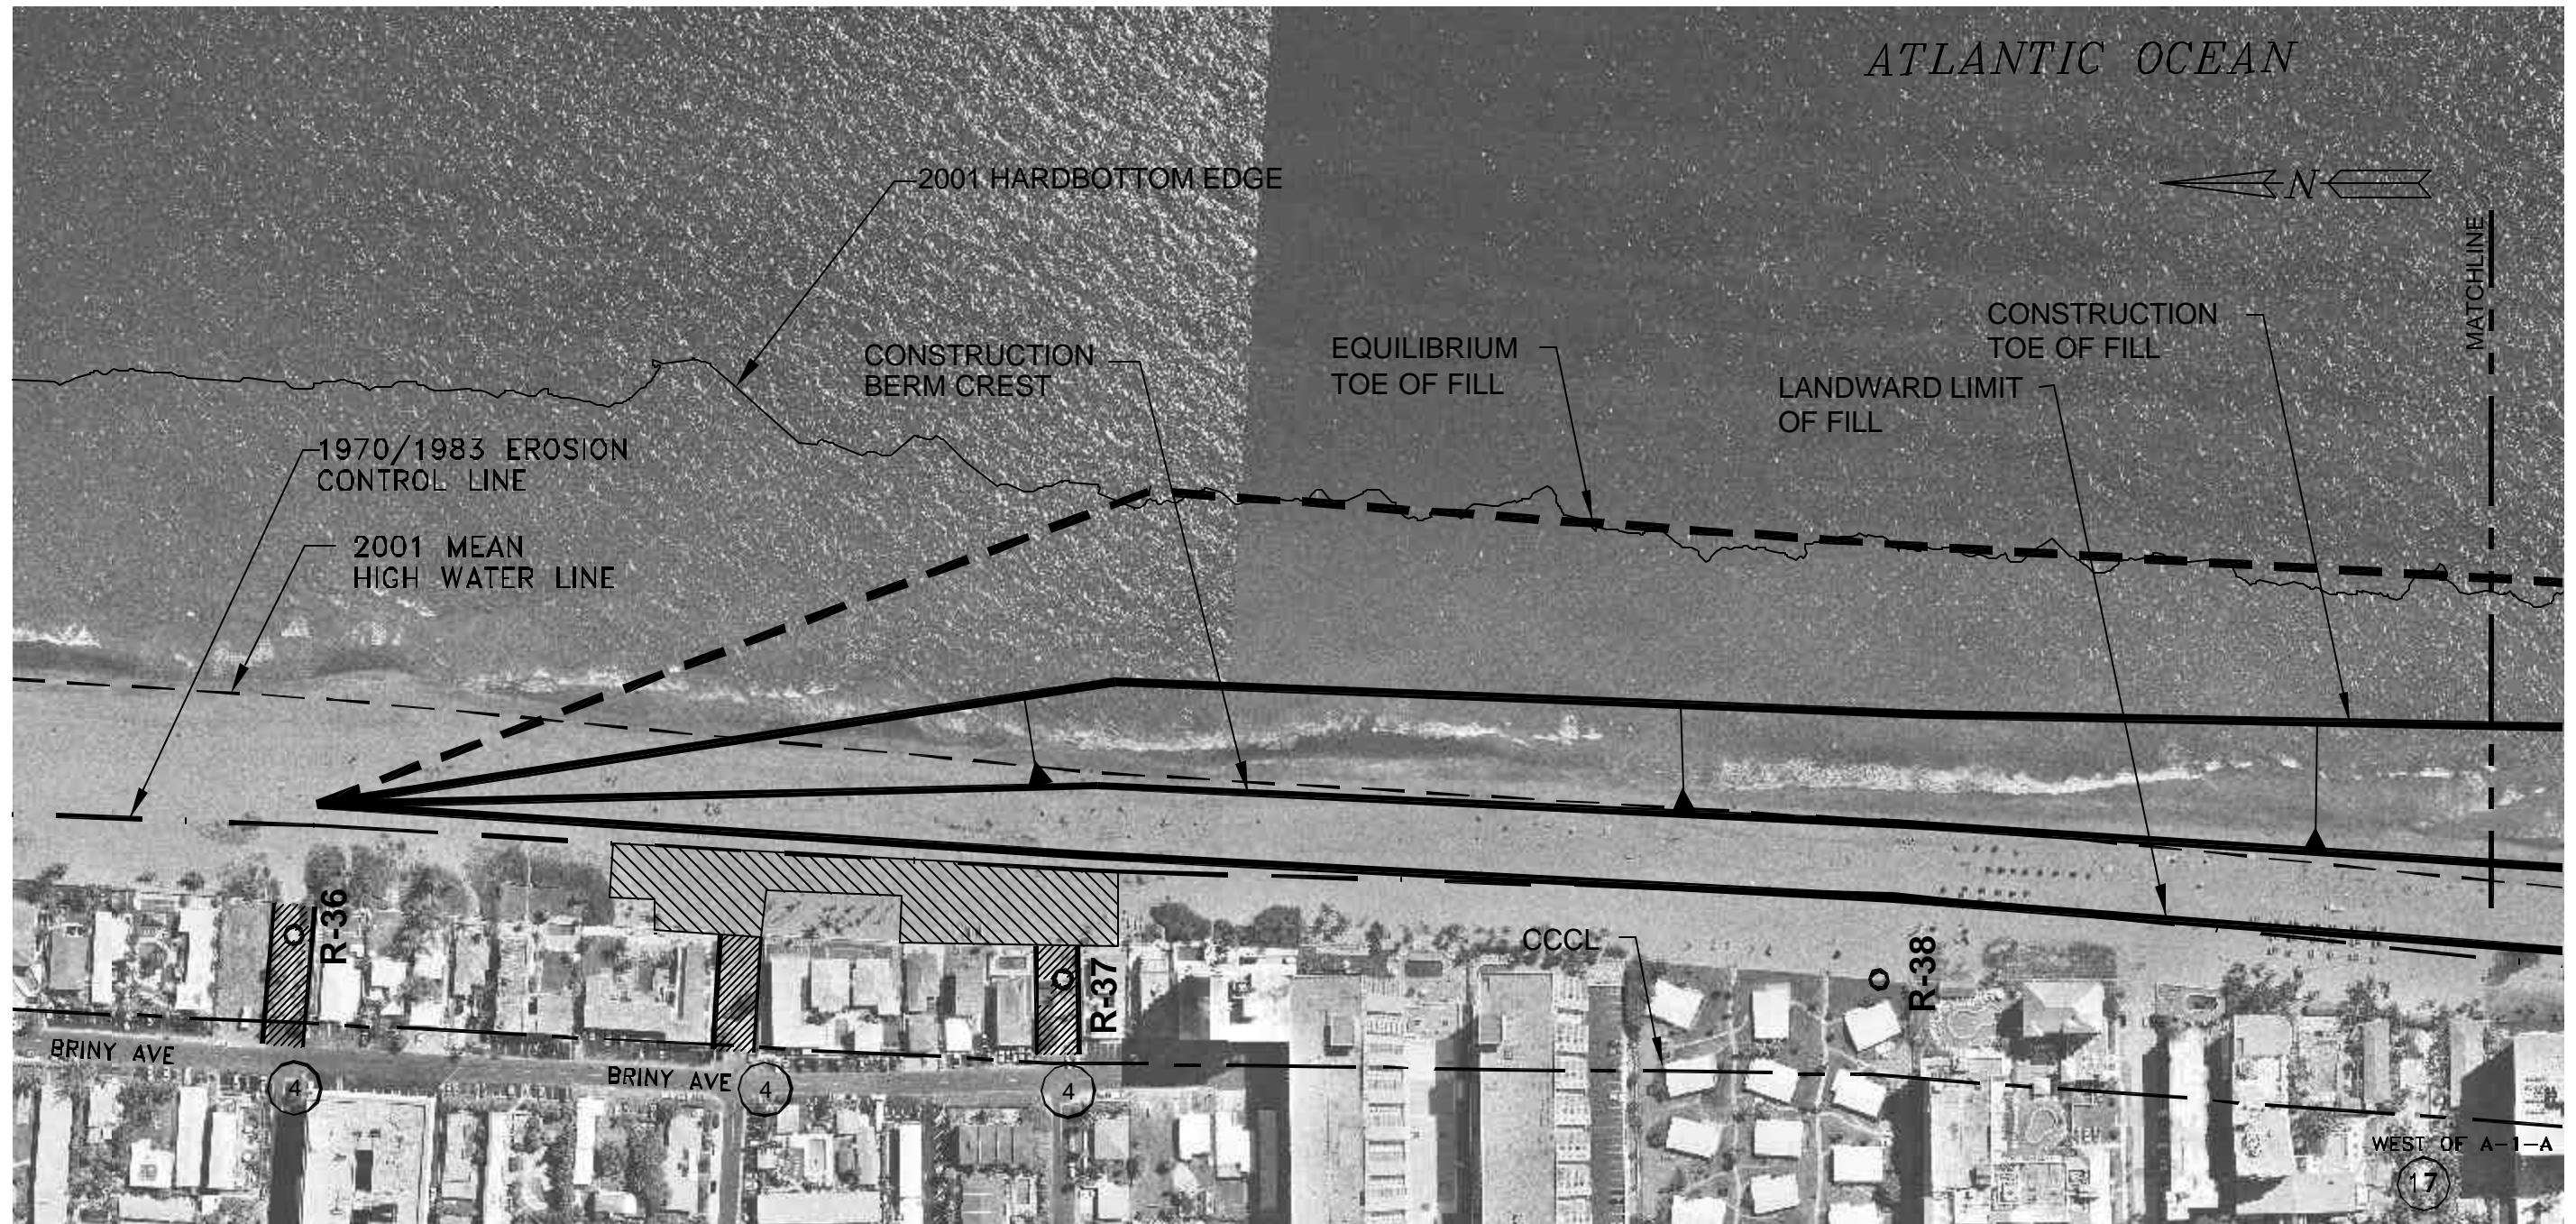

LEGEND:

- (111) PUBLIC PARKING SPACES
- SURVEY MONUMENTS
- ▨ PUBLIC ACCESS
- ▨ CONSTRUCTION STAGING AREA

LANDWARD LIMIT OF FILL (+9' NGVD CONTOUR)

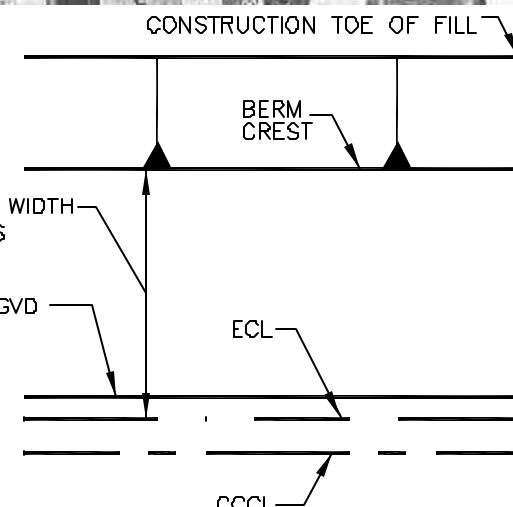

SCALE: 1"=200' 0 100' 200'



**BROWARD COUNTY, FLORIDA
SHORE PROTECTION PROJECT**

SELECTED PLAN-SEGMENT II

SCALES AS SHOWN


DEPARTMENT OF THE ARMY

JACKSONVILLE DISTRICT, CORPS OF ENGINEERS
JACKSONVILLE, FLORIDA
TO ACCOMPANY GENERAL REEVALUATION REPORT
DATED: FILE NO.

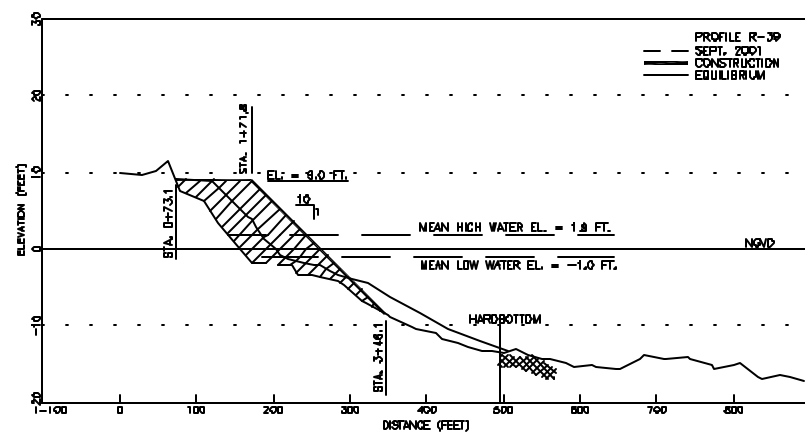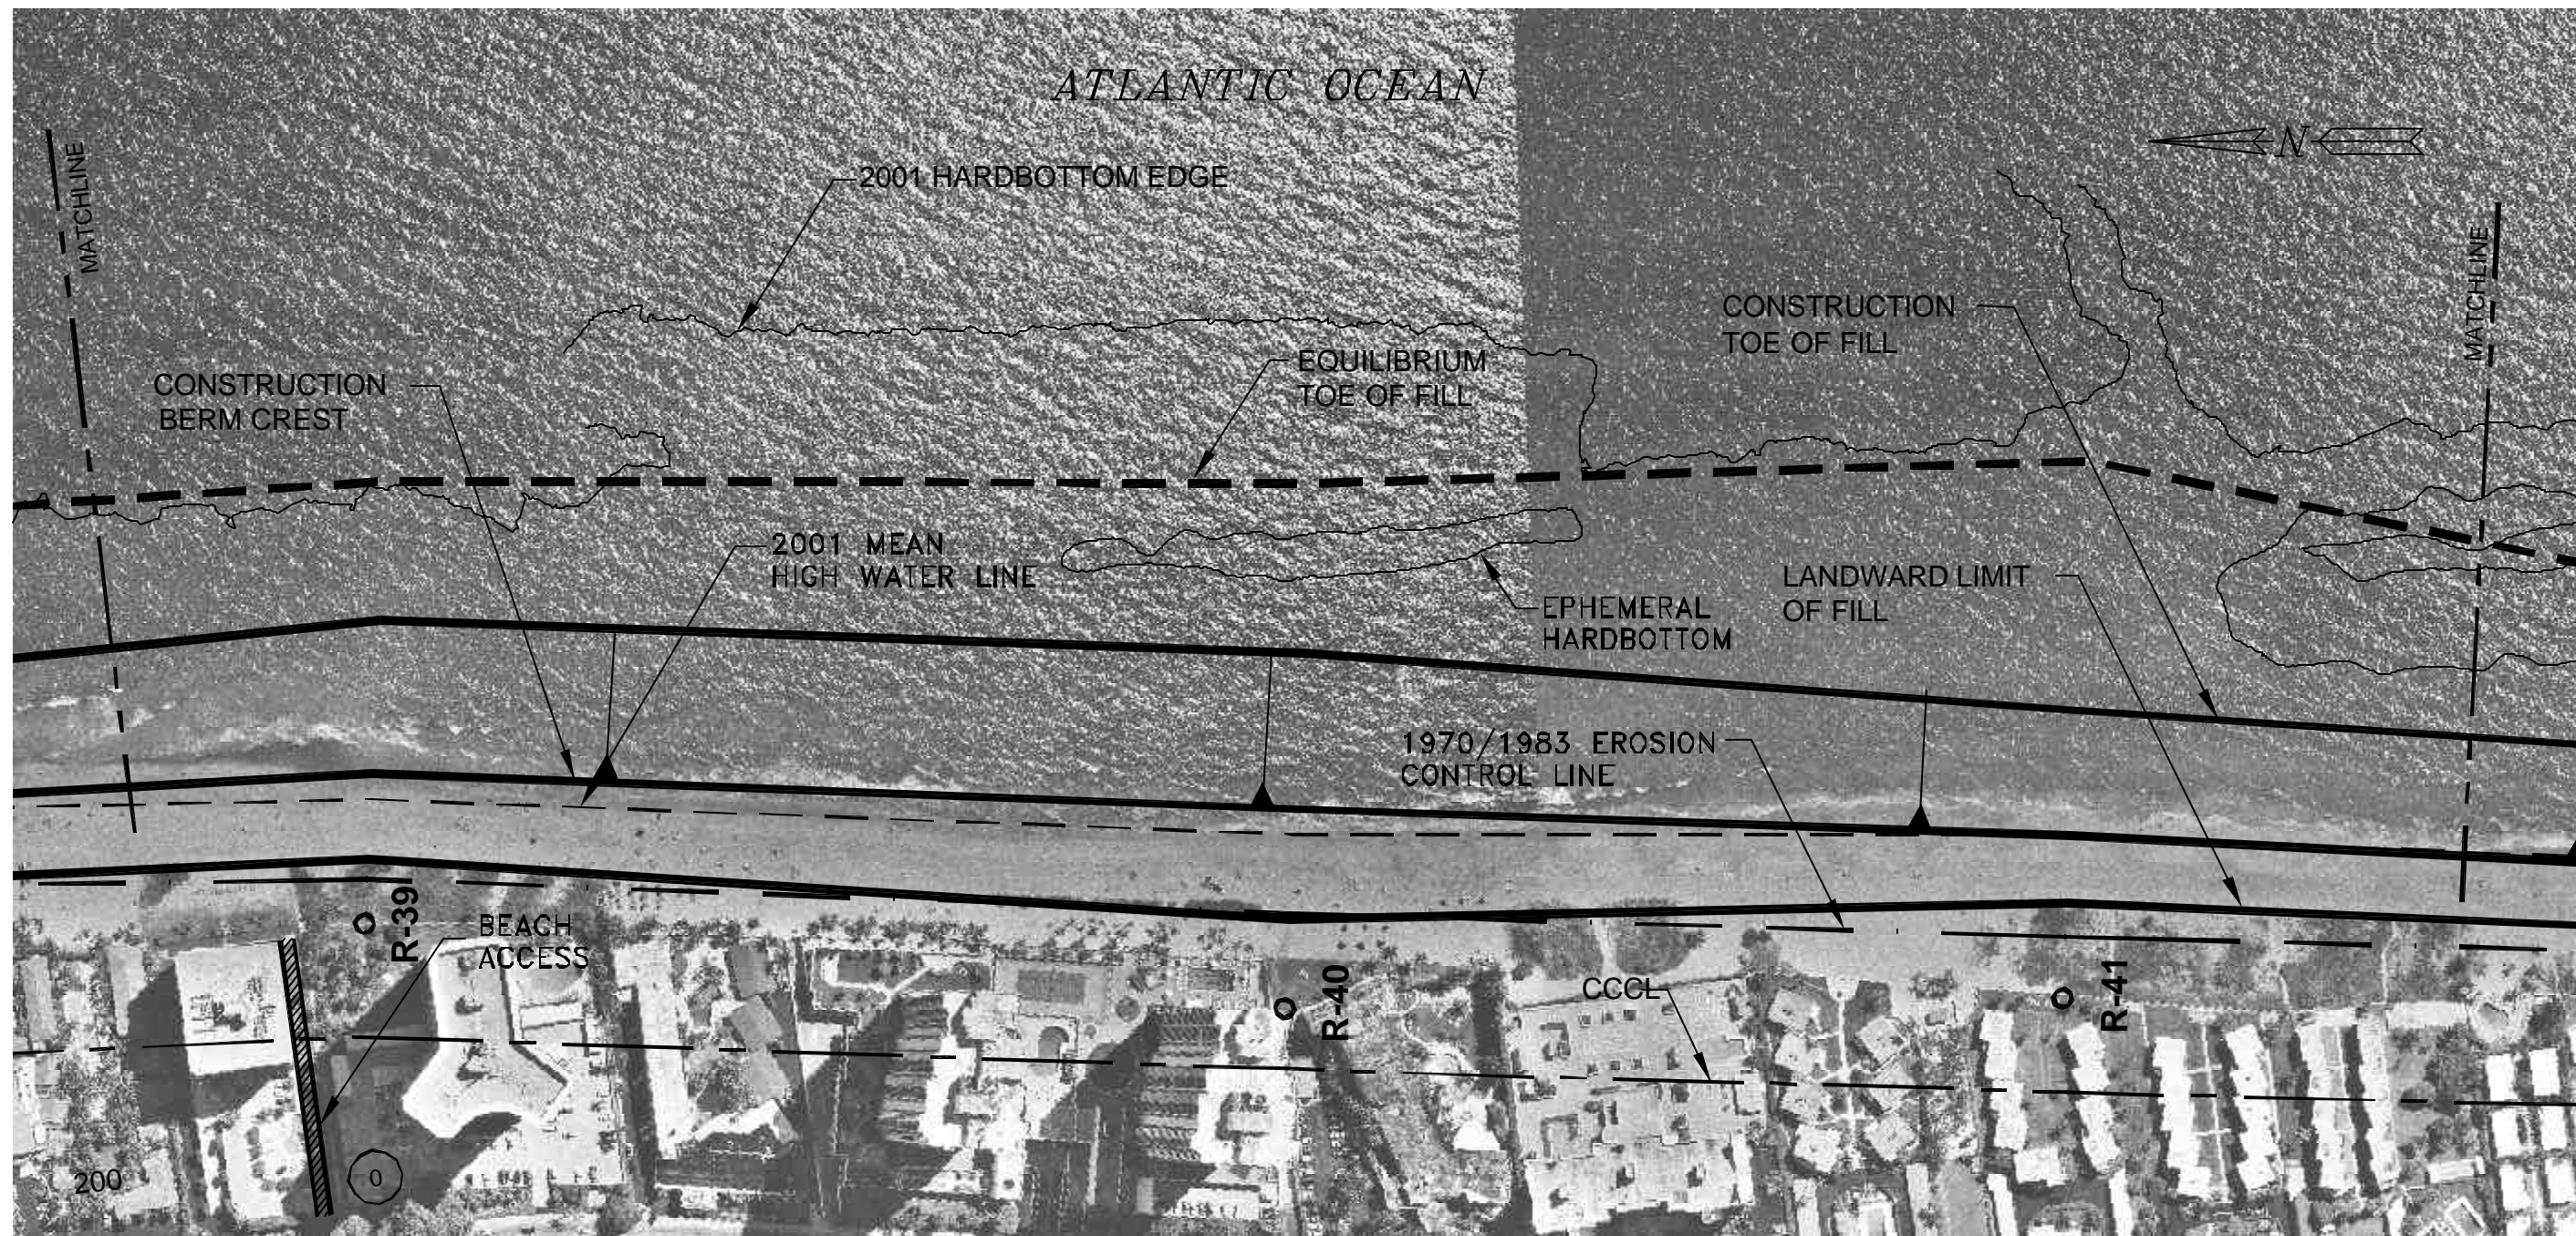

LEGEND:

- (111) PUBLIC PARKING SPACES
- SURVEY MONUMENTS
- ▨ PUBLIC ACCESS
- ▨ CONSTRUCTION STAGING AREA

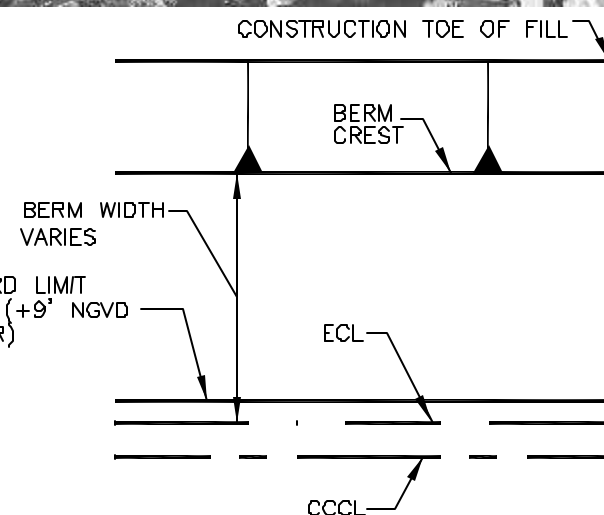



SCALE: 1"=200' 0 100' 200'

BROWARD COUNTY, FLORIDA
SHORE PROTECTION PROJECT
SELECTED PLAN-SEGMENT II

SCALES AS SHOWN

DEPARTMENT OF THE ARMY


JACKSONVILLE DISTRICT, CORPS OF ENGINEERS
JACKSONVILLE, FLORIDA
TO ACCOMPANY GENERAL REEVALUATION REPORT
DATED: FILE NO.

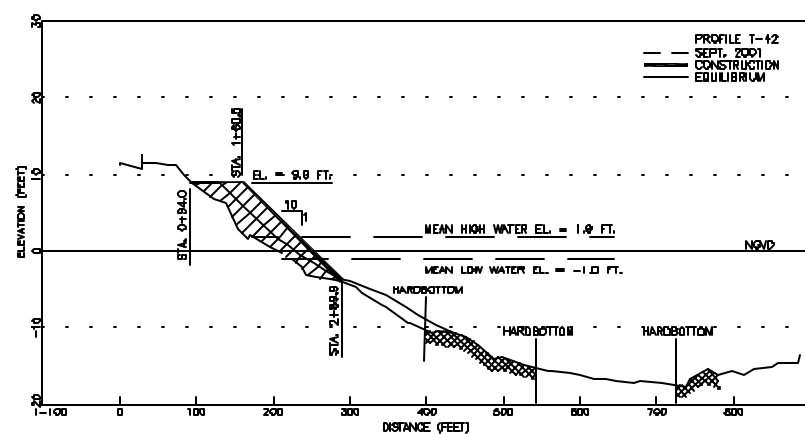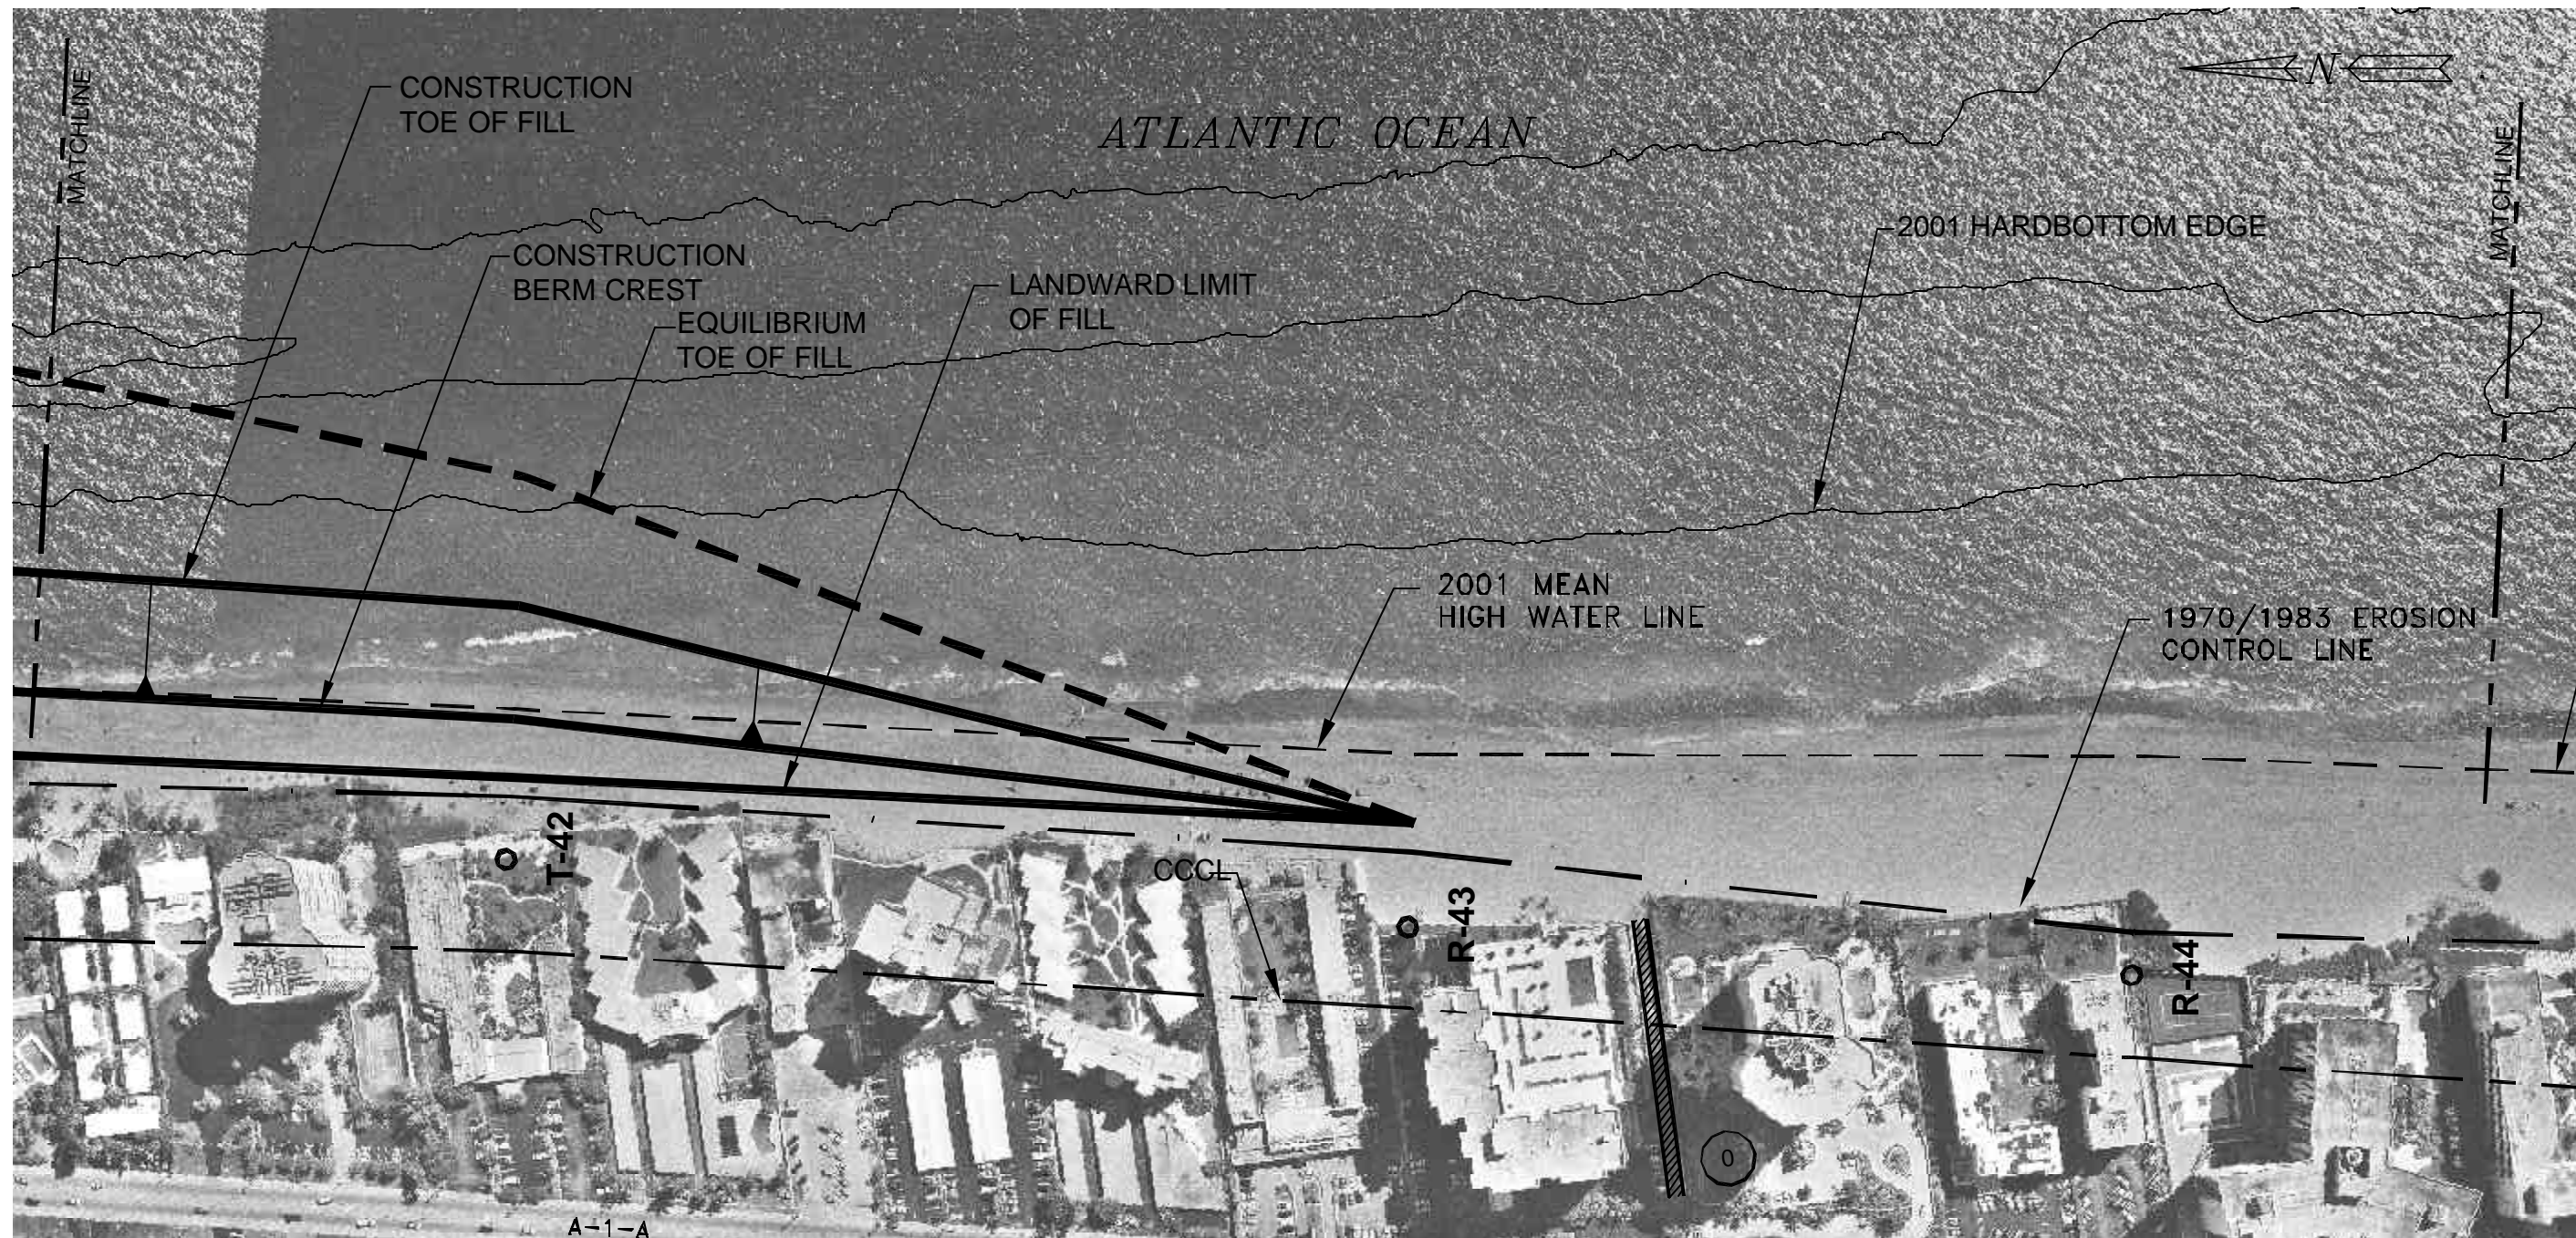

LEGEND:

- 111 PUBLIC PARKING SPACES
- SURVEY MONUMENTS
- PUBLIC ACCESS
- CONSTRUCTION STAGING AREA

LANDWARD LIMIT
OF FILL (+9' NGVD
CONTOUR)

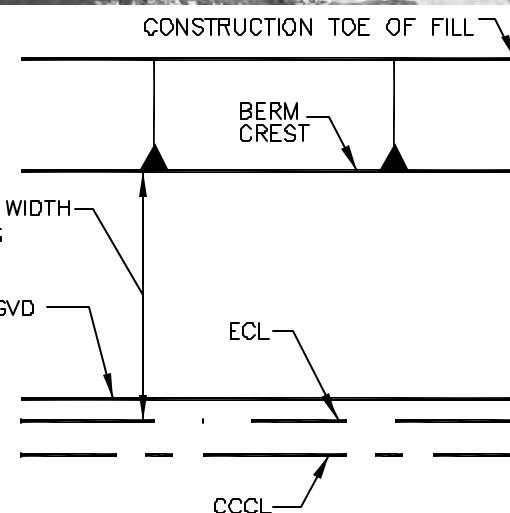



SCALE: 1"=200' 0100'200'

BROWARD COUNTY, FLORIDA
SHORE PROTECTION PROJECT
SELECTED PLAN-SEGMENT II

SCALES AS SHOWN


DEPARTMENT OF THE ARMY

JACKSONVILLE DISTRICT, CORPS OF ENGINEERS
JACKSONVILLE, FLORIDA
TO ACCOMPANY GENERAL REEVALUATION REPORT
DATED: FILE NO.

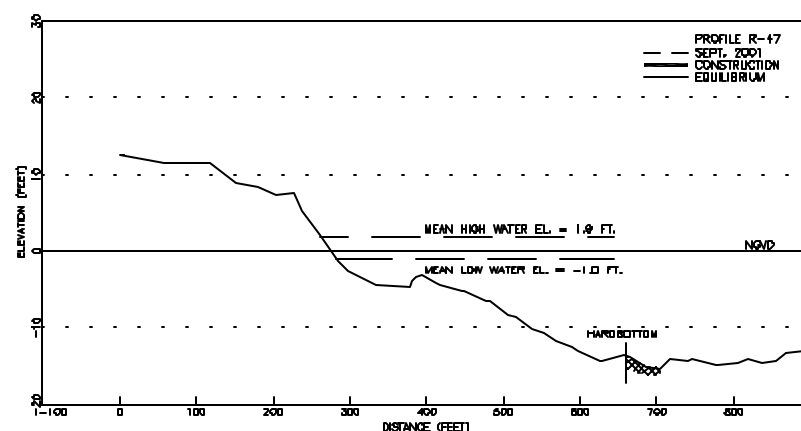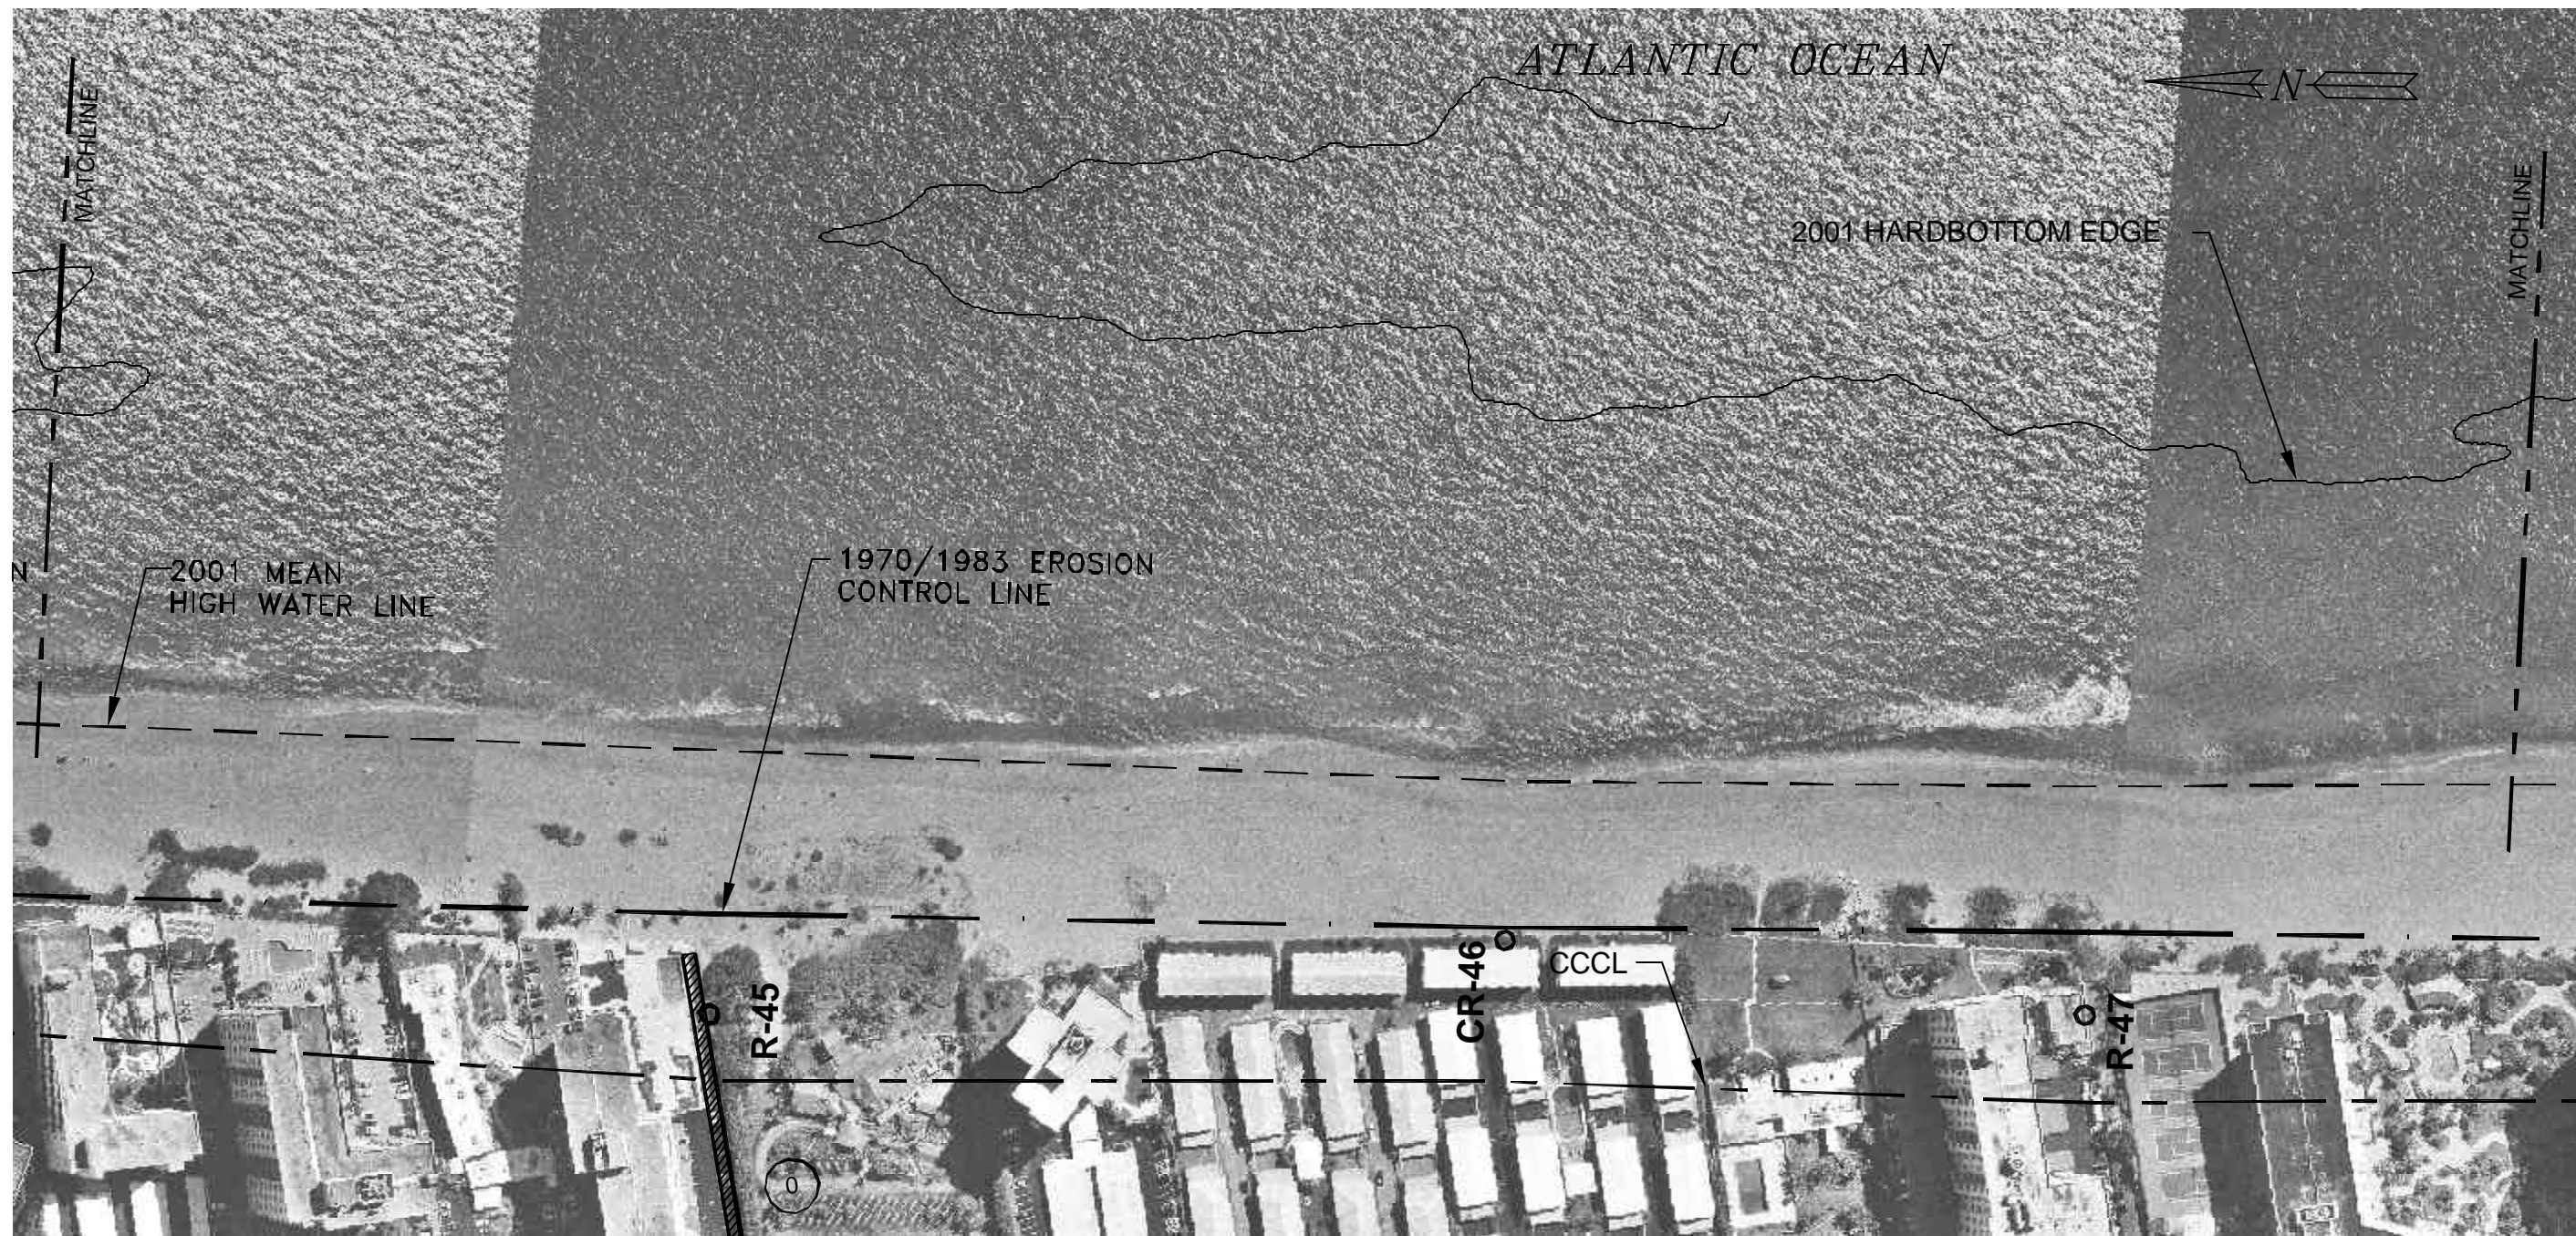

LEGEND:

- (111) PUBLIC PARKING SPACES
- SURVEY MONUMENTS
- ▨ PUBLIC ACCESS
- ▨ CONSTRUCTION STAGING AREA

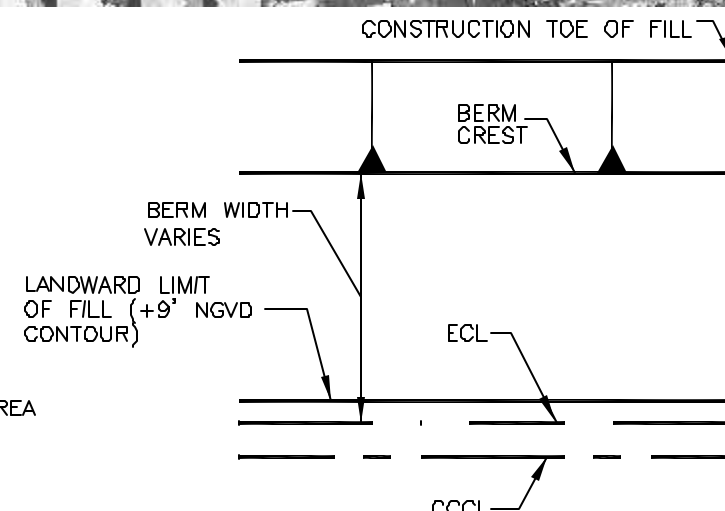

SCALE: 1"=200'

BROWARD COUNTY, FLORIDA
SHORE PROTECTION PROJECT



SELECTED PLAN-SEGMENT II

SCALES AS SHOWN

DEPARTMENT OF THE ARMY


JACKSONVILLE DISTRICT, CORPS OF ENGINEERS
JACKSONVILLE, FLORIDA
TO ACCOMPANY GENERAL REEVALUATION REPORT
DATED: FILE NO.

ATLANTIC OCEAN

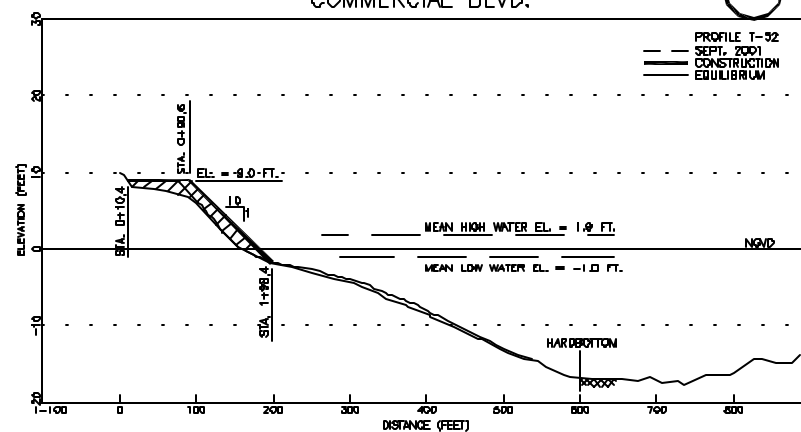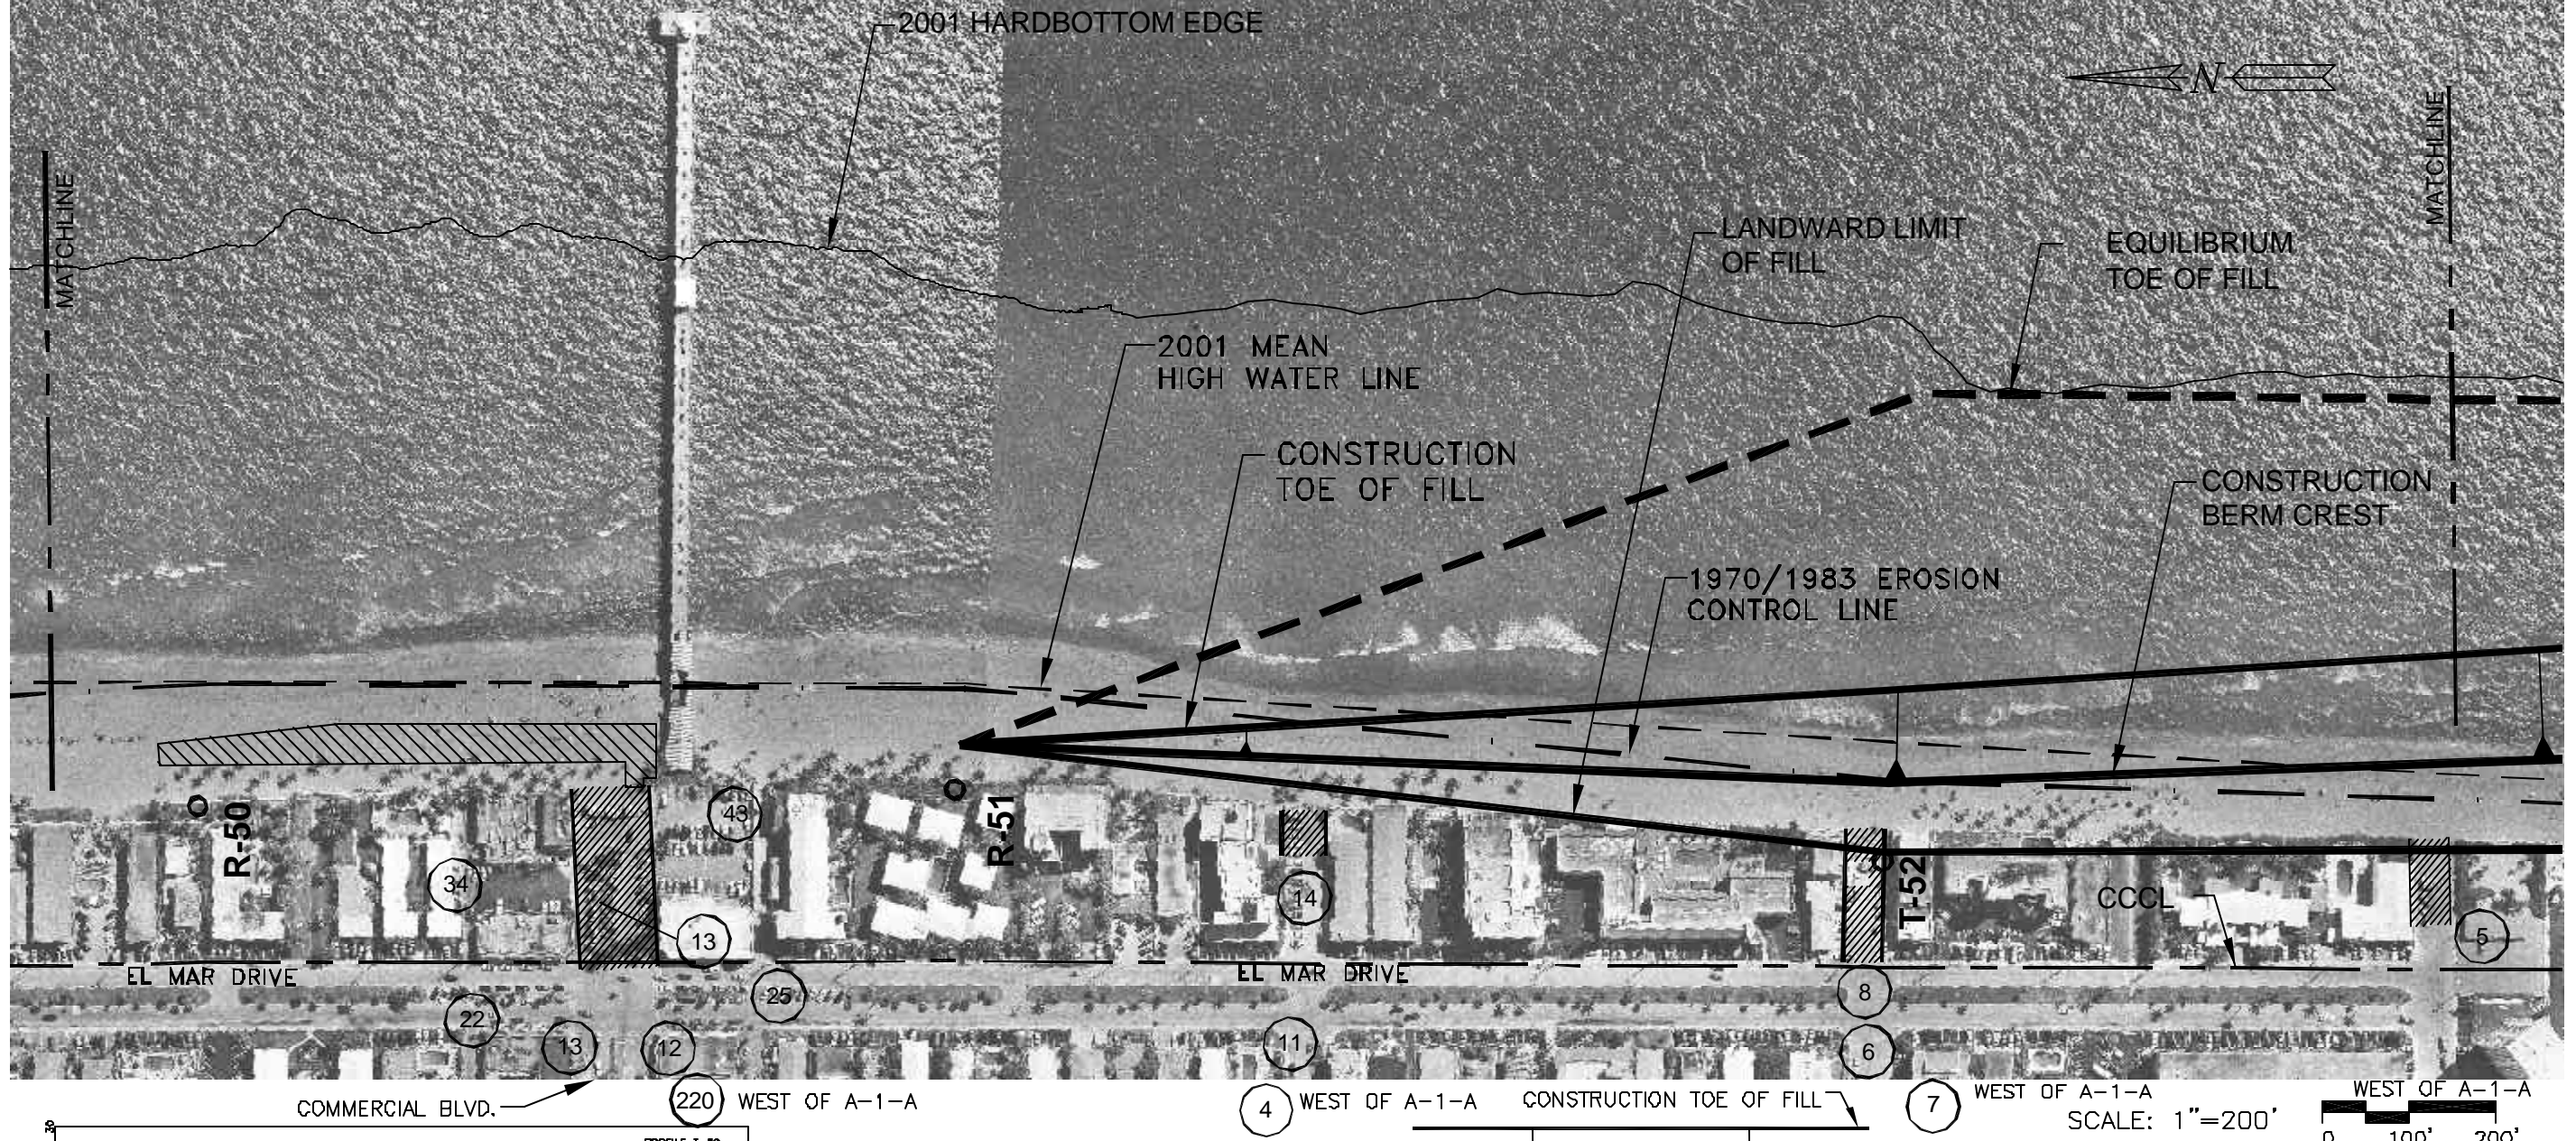

LEGEND:

- (111) PUBLIC PARKING SPACES
- SURVEY MONUMENTS
- ▨ PUBLIC ACCESS
- ▨ CONSTRUCTION STAGING AREA

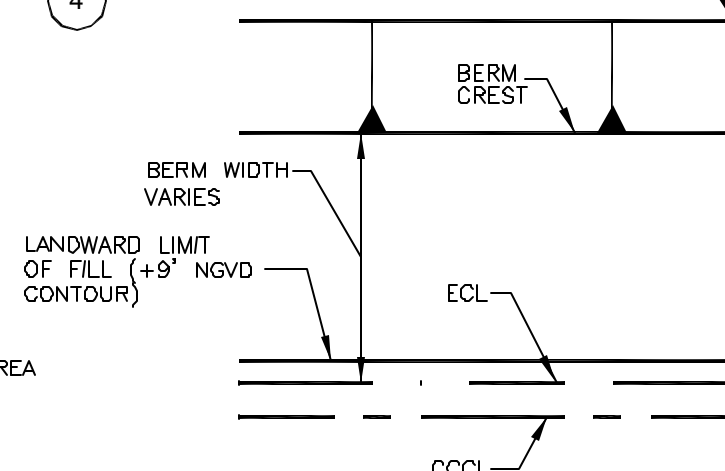



**BROWARD COUNTY, FLORIDA
SHORE PROTECTION PROJECT**

SELECTED PLAN-SEGMENT II

SCALES AS SHOWN

DEPARTMENT OF THE ARMY


JACKSONVILLE DISTRICT, CORPS OF ENGINEERS
JACKSONVILLE, FLORIDA
TO ACCOMPANY GENERAL REEVALUATION REPORT
DATED: FILE NO.

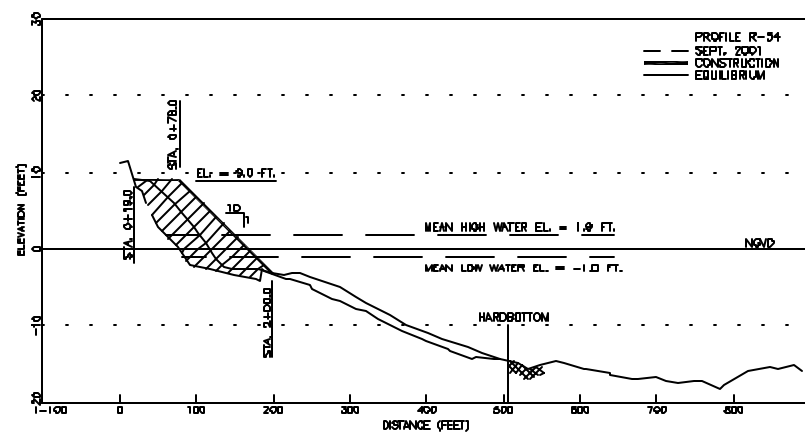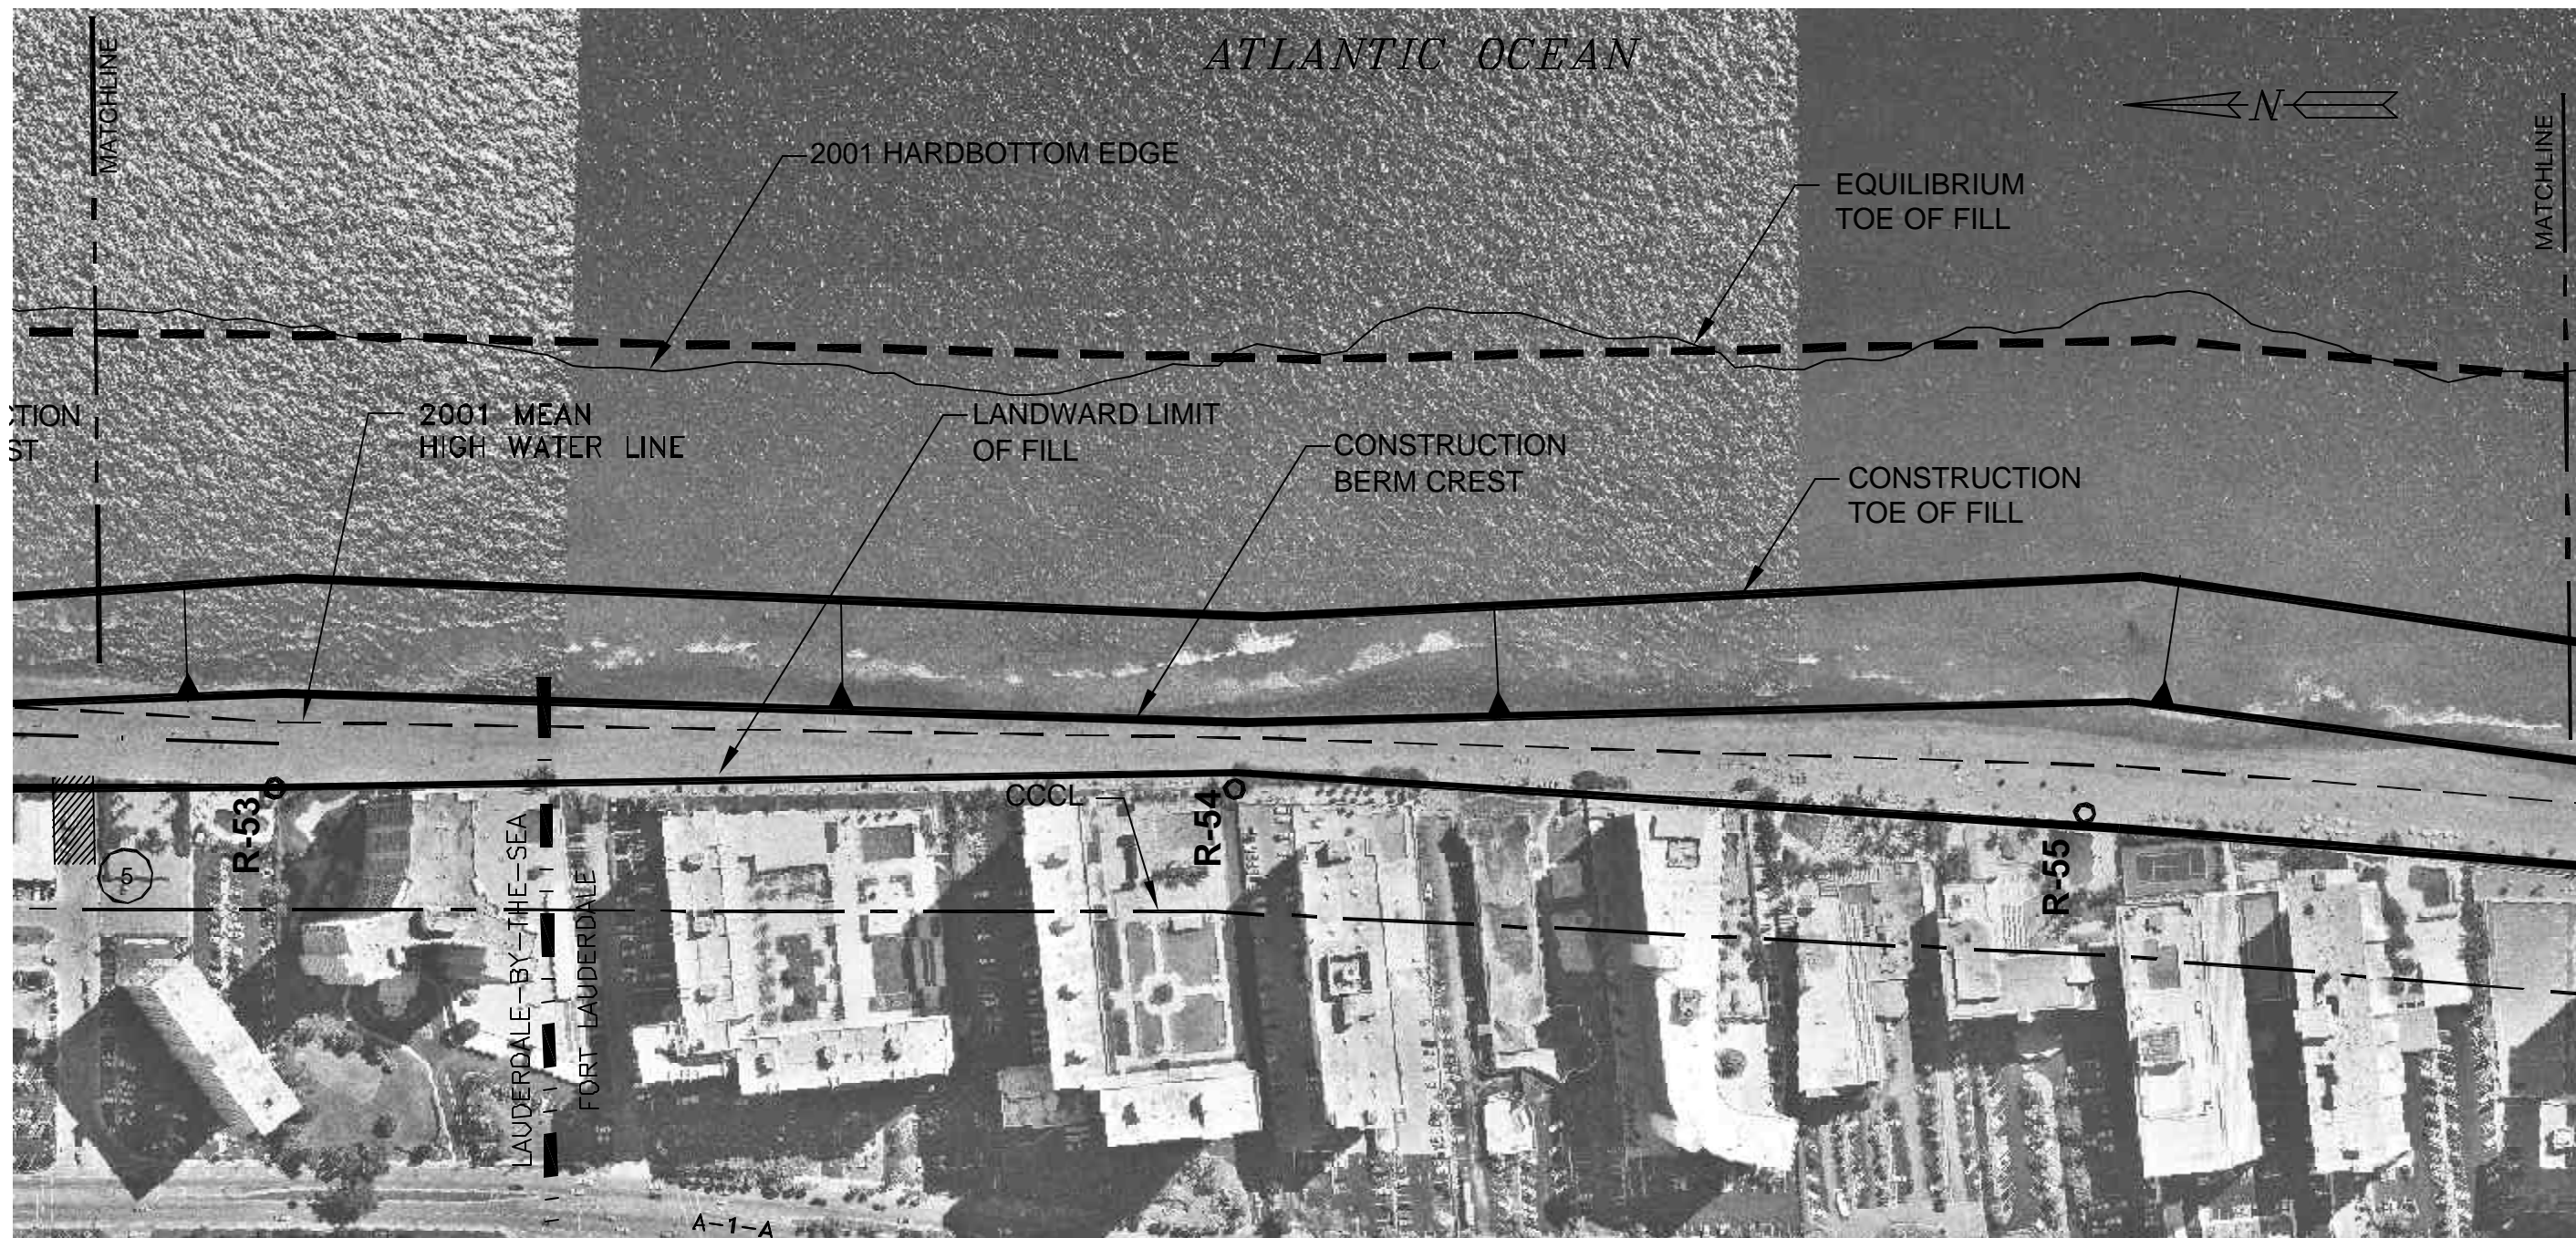

LEGEND:

- (111) PUBLIC PARKING SPACES
- SURVEY MONUMENTS
- ▨ PUBLIC ACCESS
- ▨ CONSTRUCTION STAGING AREA

LANDWARD LIMIT
OF FILL (+9' NGVD
CONTOUR)

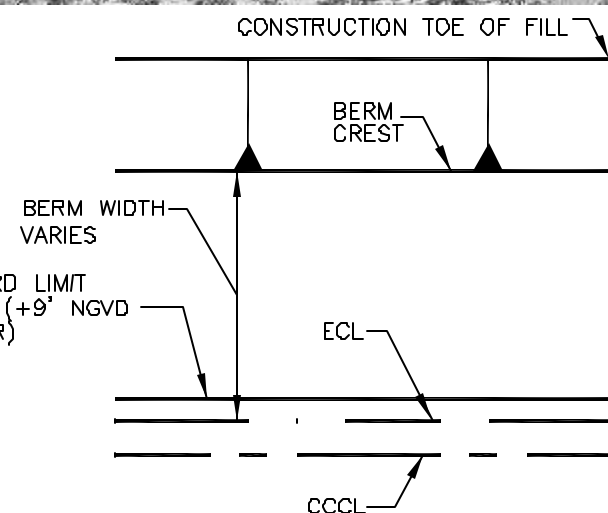



SCALE: 1"=200' 0 100' 200'

BROWARD COUNTY, FLORIDA
SHORE PROTECTION PROJECT
SELECTED PLAN-SEGMENT II

SCALES AS SHOWN


DEPARTMENT OF THE ARMY

JACKSONVILLE DISTRICT, CORPS OF ENGINEERS
JACKSONVILLE, FLORIDA
TO ACCOMPANY GENERAL REEVALUATION REPORT
DATED: FILE NO.

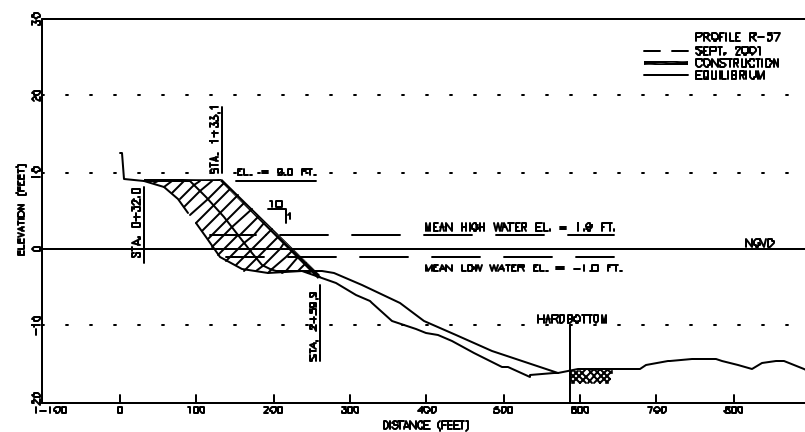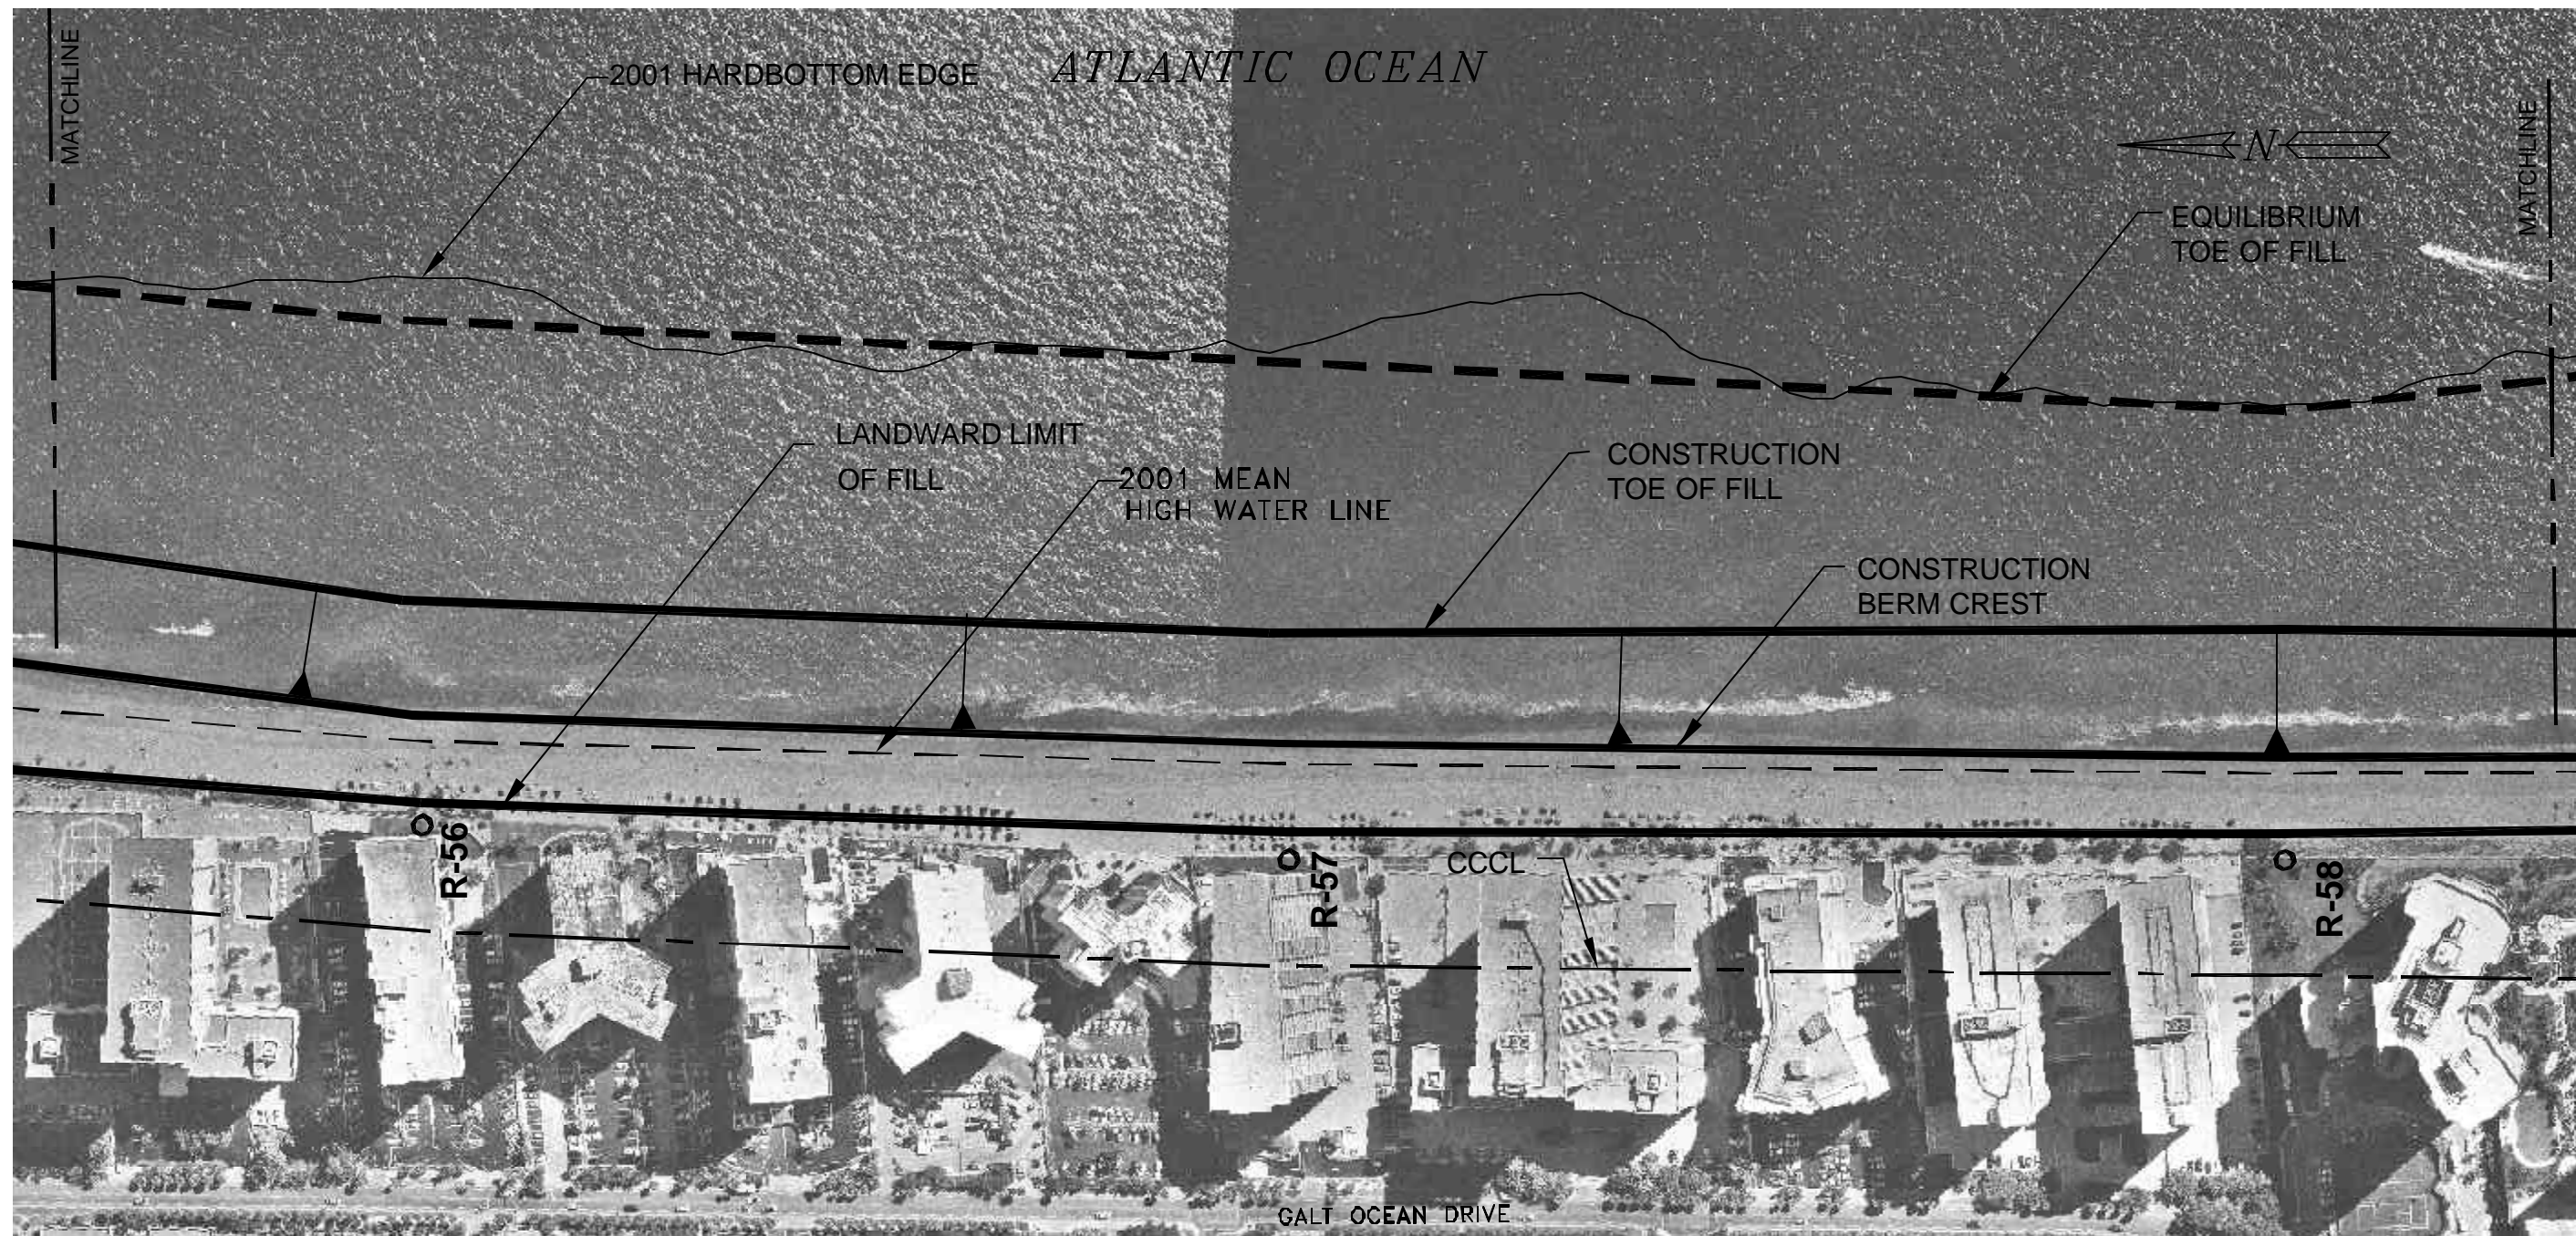

LEGEND:

- (111) PUBLIC PARKING SPACES
- SURVEY MONUMENTS
- ▨ PUBLIC ACCESS
- ▨ CONSTRUCTION STAGING AREA

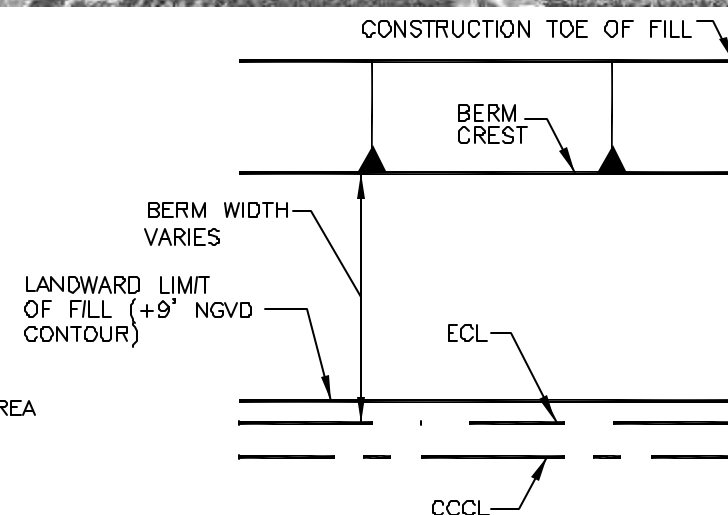



SCALE: 1"=200' 0 100' 200'

BROWARD COUNTY, FLORIDA
SHORE PROTECTION PROJECT
 SELECTED PLAN-SEGMENT II

SCALES AS SHOWN


DEPARTMENT OF THE ARMY

JACKSONVILLE DISTRICT, CORPS OF ENGINEERS
 JACKSONVILLE, FLORIDA
 TO ACCOMPANY GENERAL REEVALUATION REPORT
 DATED: FILE NO.

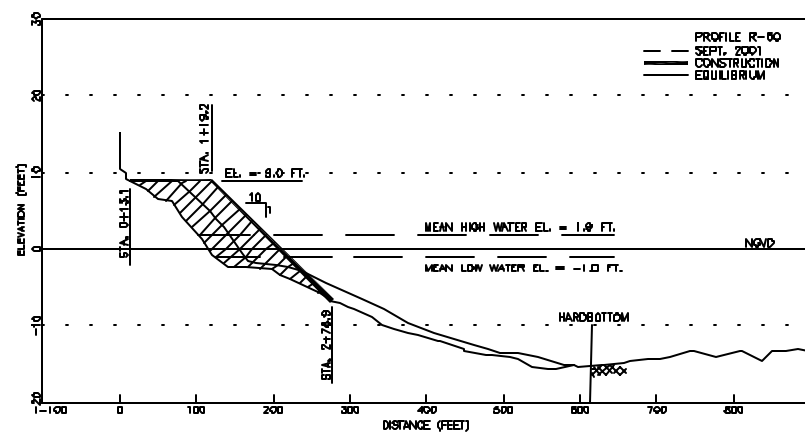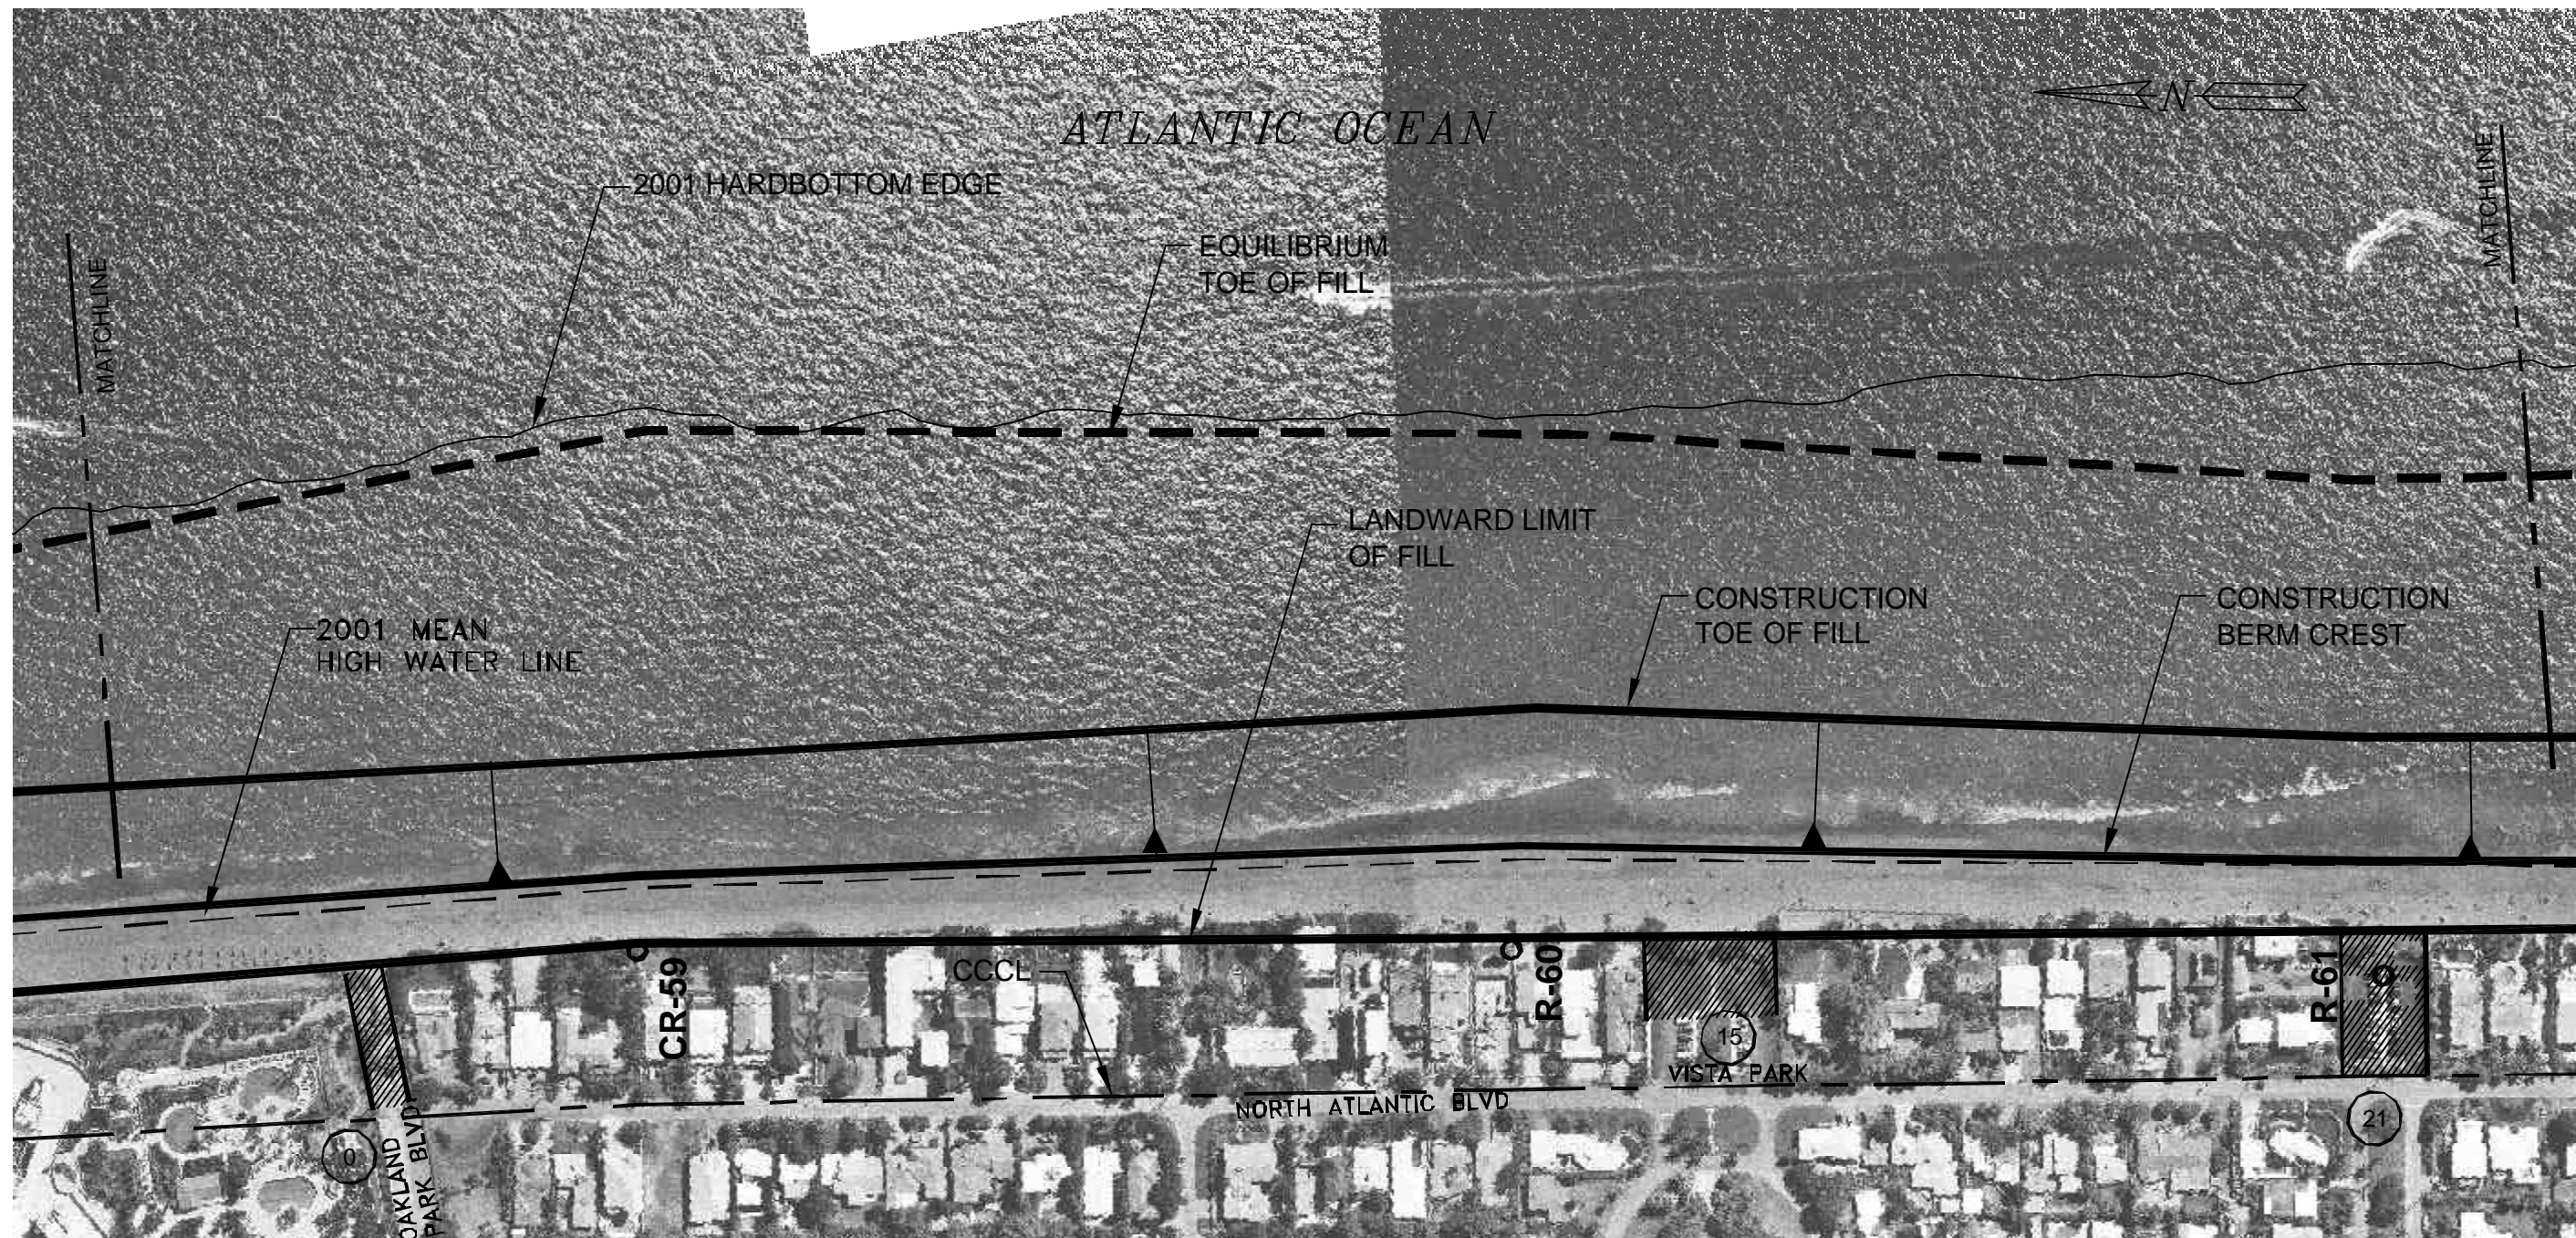

LEGEND:

- (111) PUBLIC PARKING SPACES
- SURVEY MONUMENTS
- ▨ PUBLIC ACCESS
- ▨ CONSTRUCTION STAGING AREA

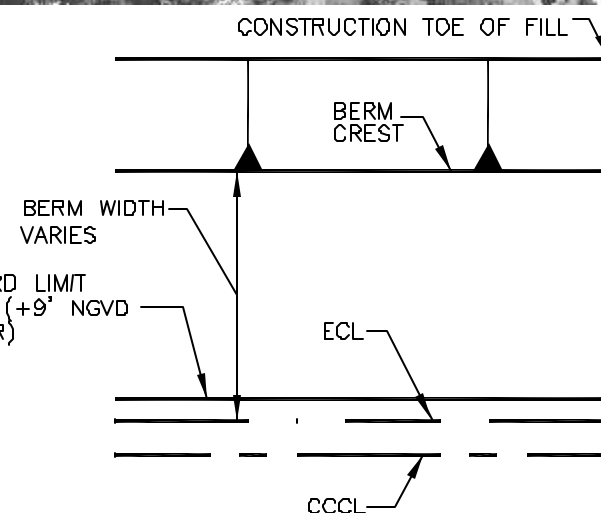



SCALE: 1"=200' 0 100' 200'

BROWARD COUNTY, FLORIDA
SHORE PROTECTION PROJECT
SELECTED PLAN-SEGMENT II

SCALES AS SHOWN

DEPARTMENT OF THE ARMY


JACKSONVILLE DISTRICT, CORPS OF ENGINEERS
JACKSONVILLE, FLORIDA
TO ACCOMPANY GENERAL REEVALUATION REPORT
DATED: FILE NO.

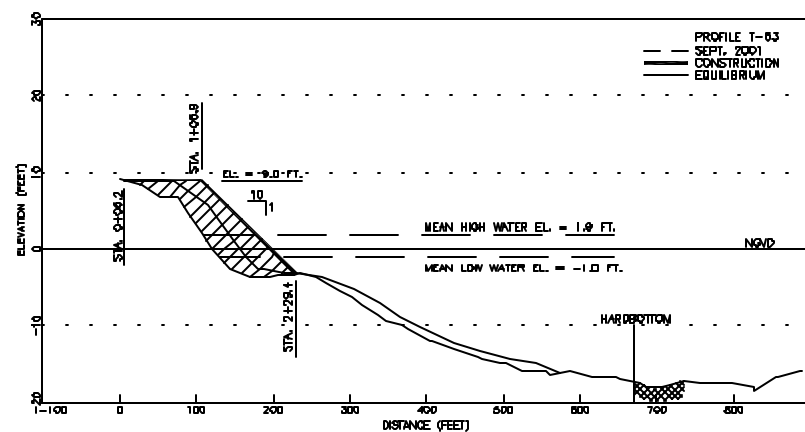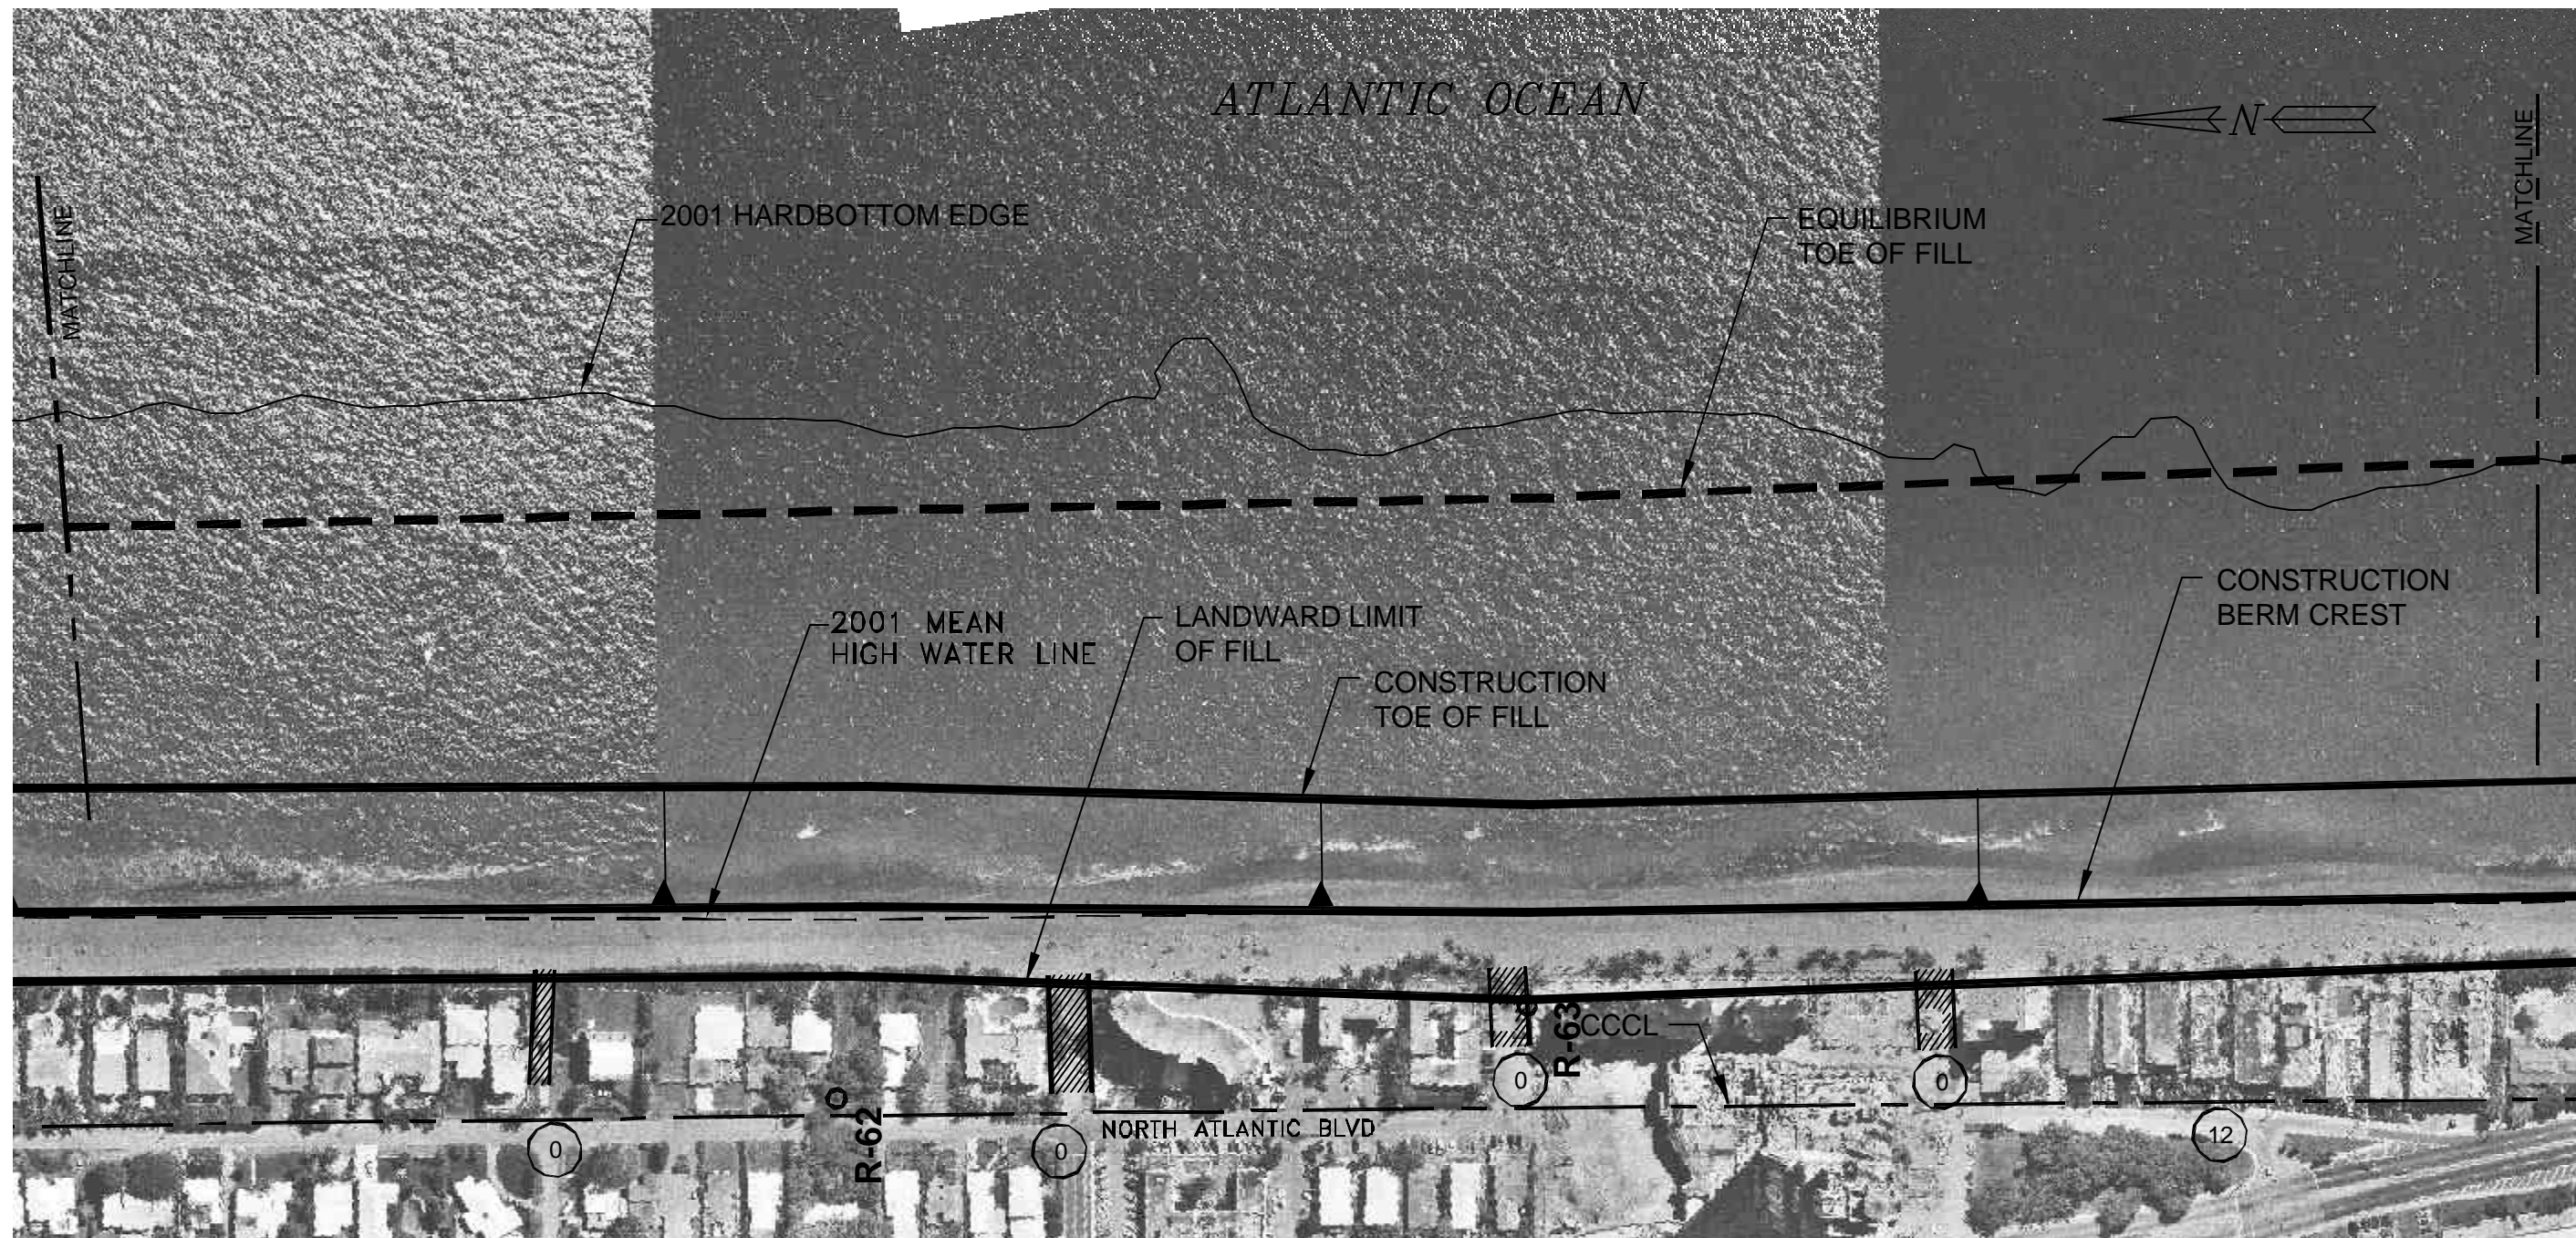

LEGEND:



- (111) PUBLIC PARKING SPACES
- SURVEY MONUMENTS
- ▨ PUBLIC ACCESS
- ▨ CONSTRUCTION STAGING AREA

LANDWARD LIMIT
OF FILL (+9' NGVD
CONTOUR)

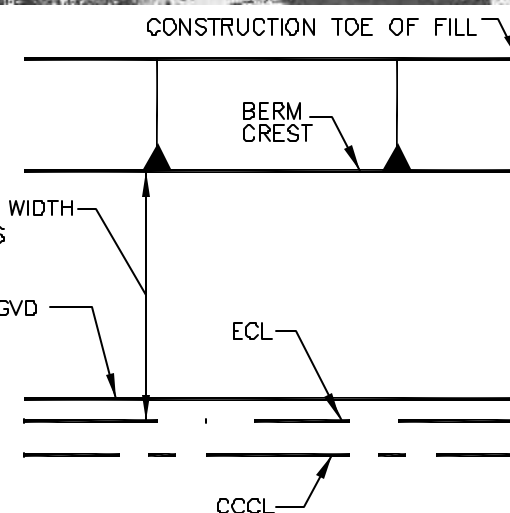


WEST OF A-1-A
SCALE: 1"=200' 0 100' 200'

BROWARD COUNTY, FLORIDA
SHORE PROTECTION PROJECT
SELECTED PLAN-SEGMENT II
SCALES AS SHOWN
DEPARTMENT OF THE ARMY
JACKSONVILLE DISTRICT, CORPS OF ENGINEERS
JACKSONVILLE, FLORIDA
TO ACCOMPANY GENERAL REEVALUATION REPORT
DATED: FILE NO.

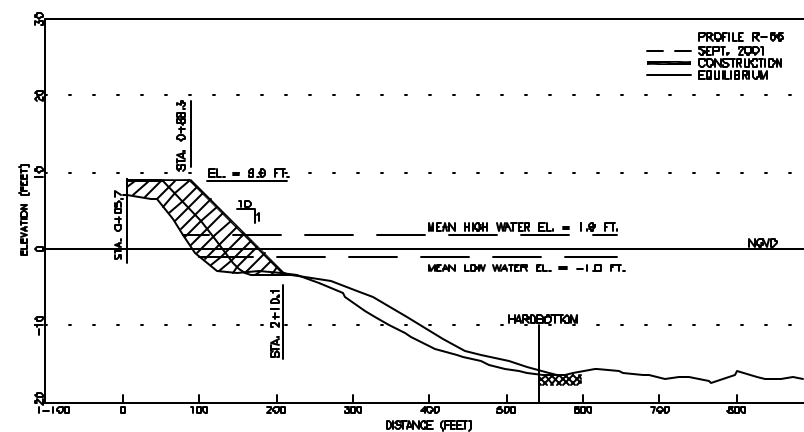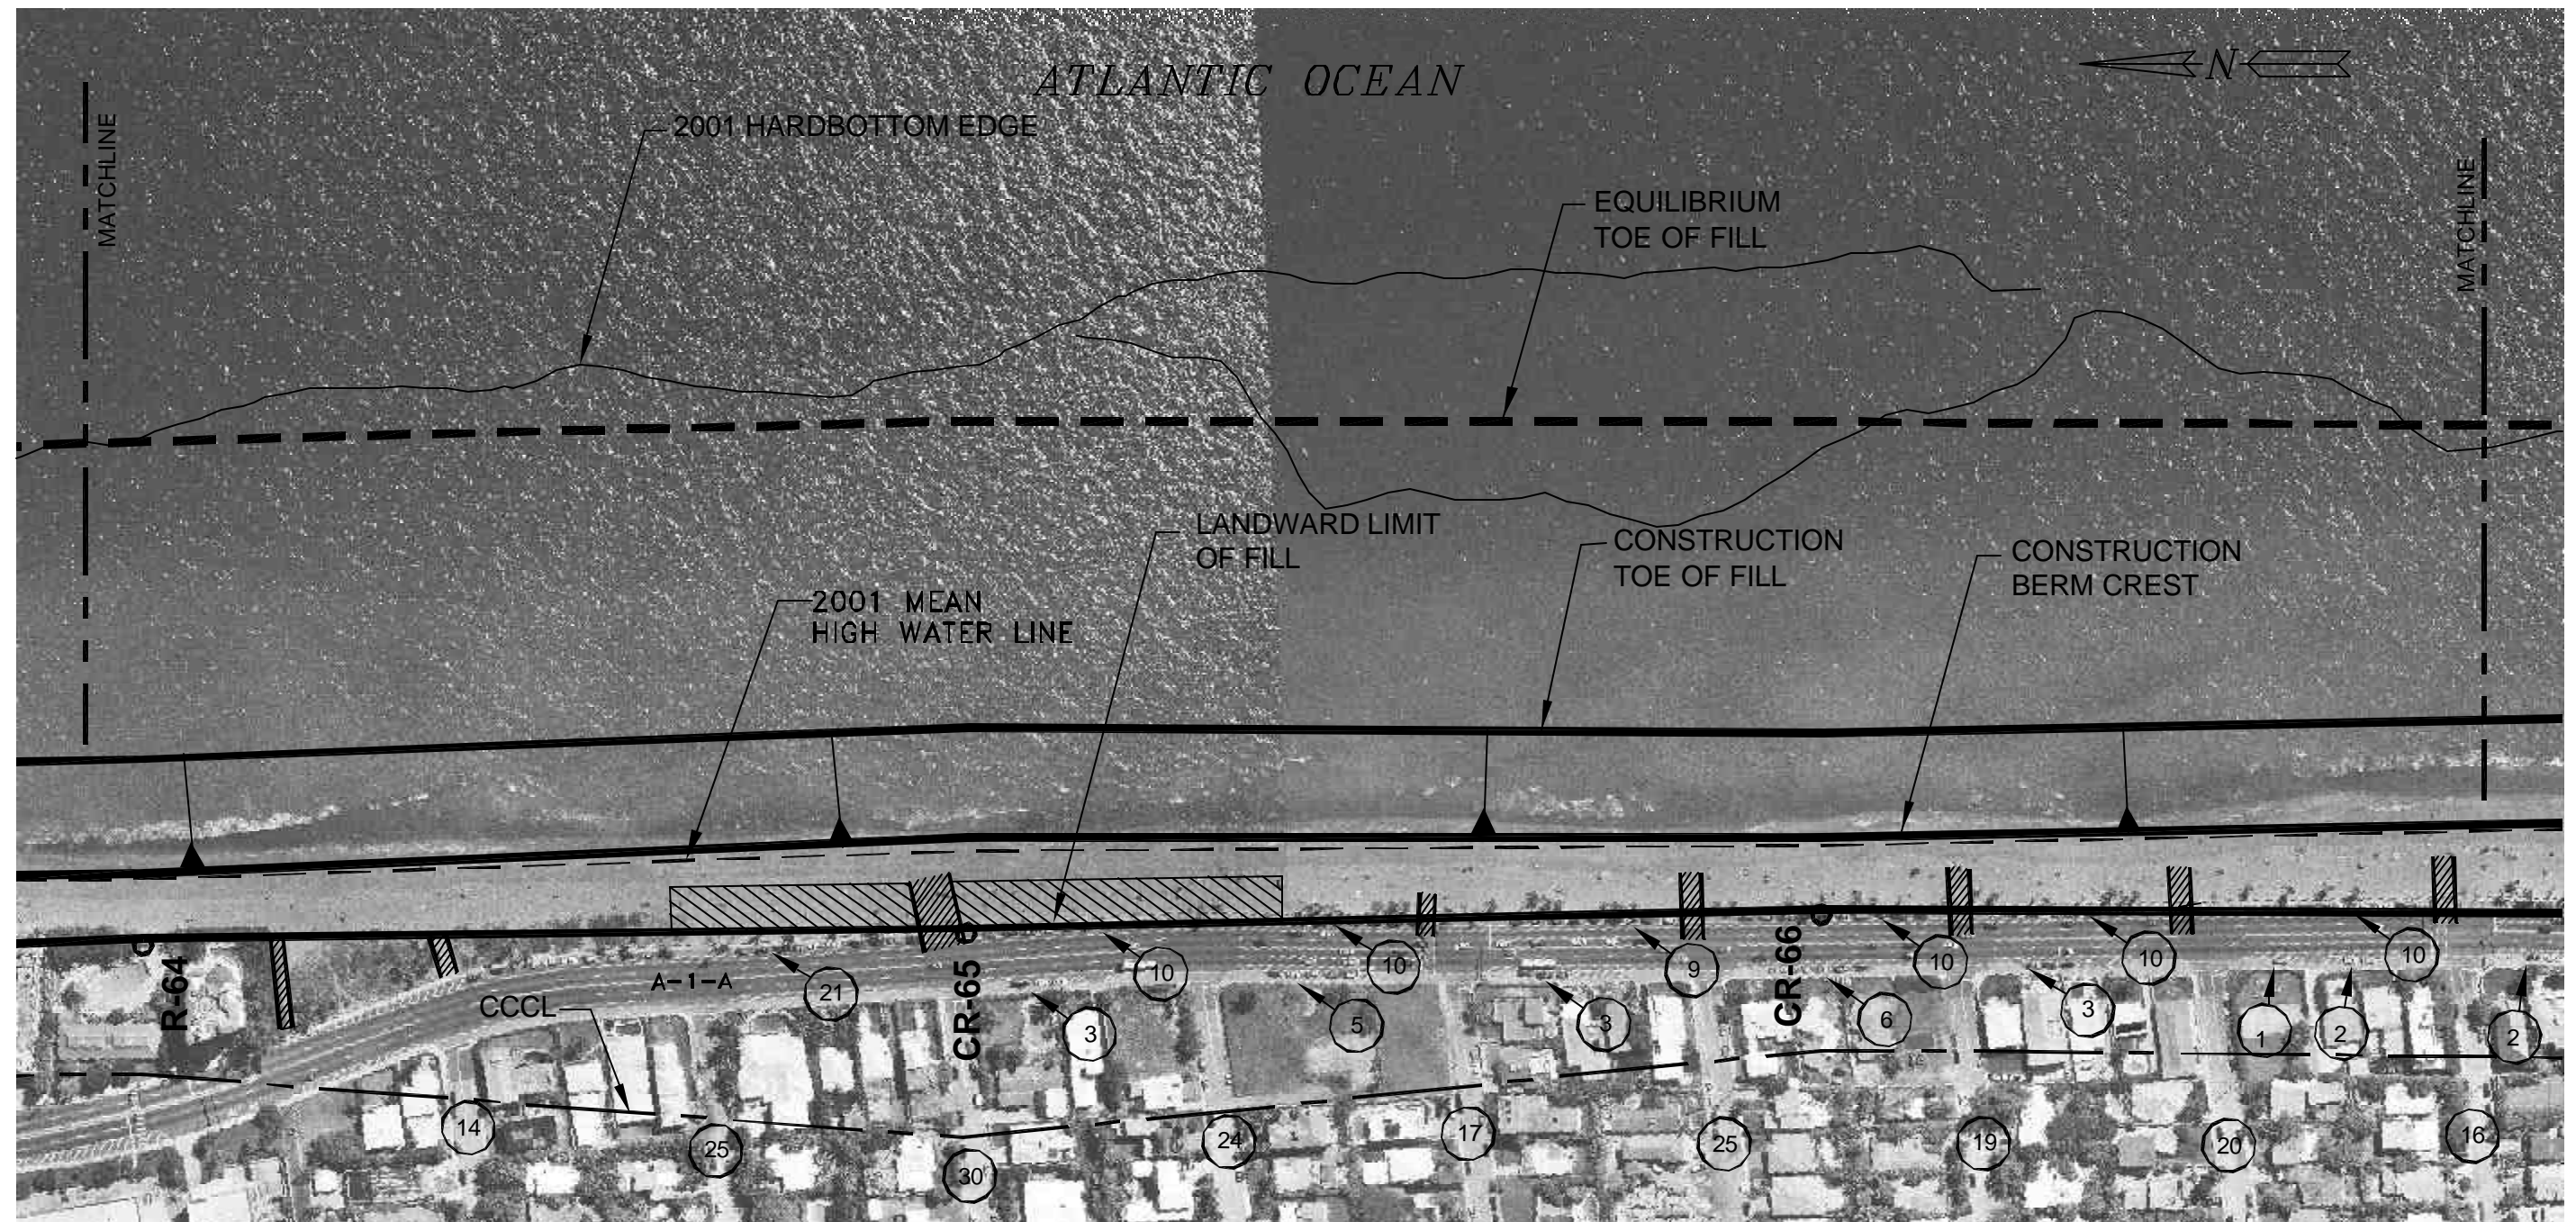

LEGEND:

- (111) PUBLIC PARKING SPACES
- SURVEY MONUMENTS
- ▨ PUBLIC ACCESS
- ▨ CONSTRUCTION STAGING AREA

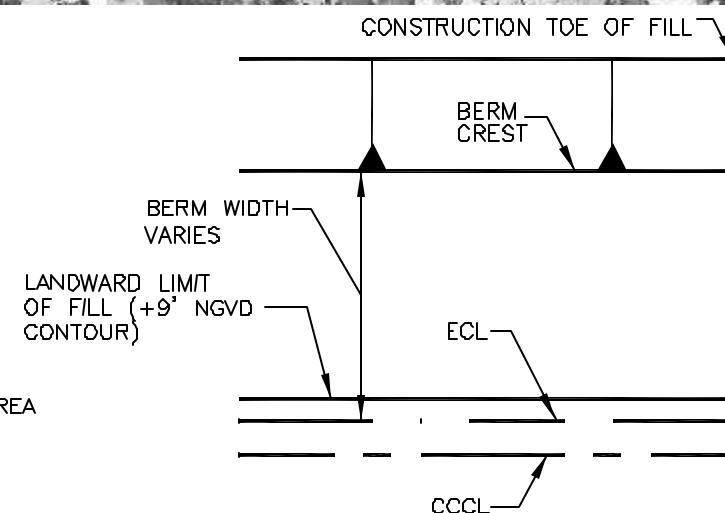



SCALE: 1"=200' 0 100' 200'

BROWARD COUNTY, FLORIDA
SHORE PROTECTION PROJECT
 SELECTED PLAN-SEGMENT II

SCALES AS SHOWN


DEPARTMENT OF THE ARMY

JACKSONVILLE DISTRICT, CORPS OF ENGINEERS
 JACKSONVILLE, FLORIDA
 TO ACCOMPANY GENERAL REEVALUATION REPORT
 DATED: FILE NO.

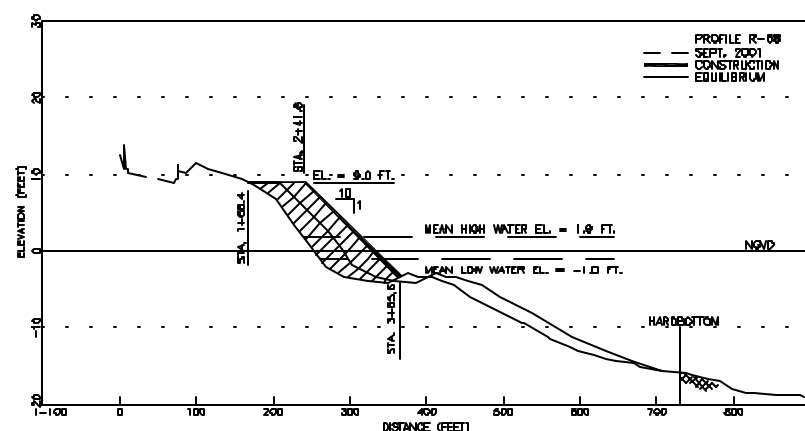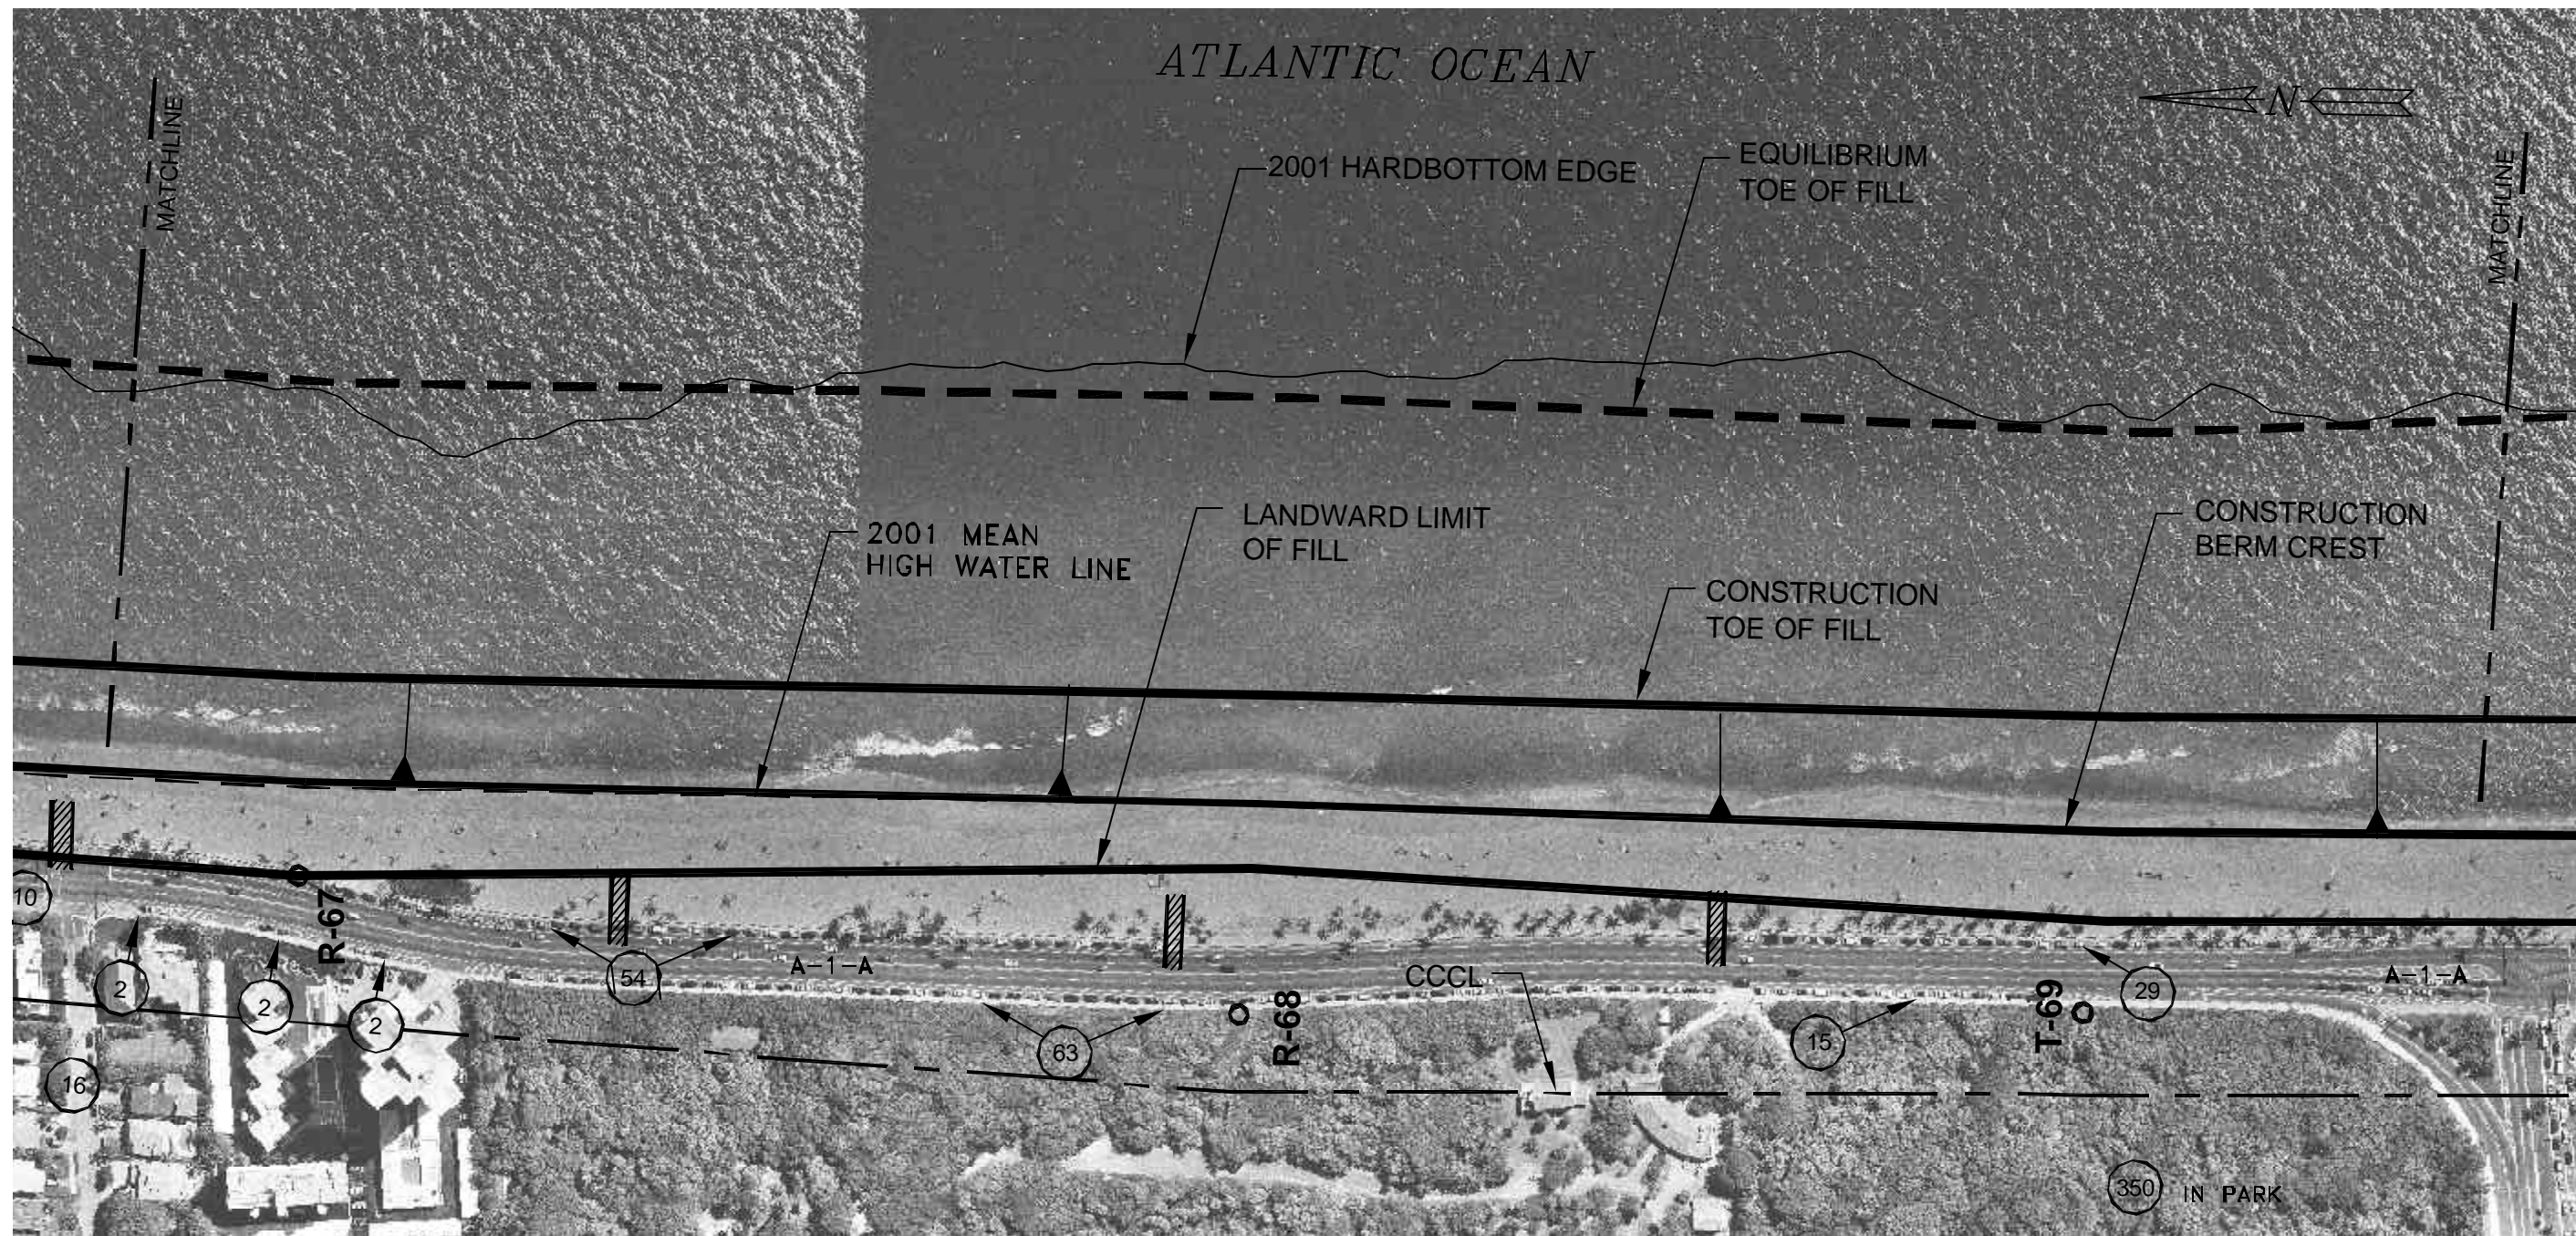

LEGEND:

- (111) PUBLIC PARKING SPACES
- SURVEY MONUMENTS
- ▨ PUBLIC ACCESS
- ▨ CONSTRUCTION STAGING AREA

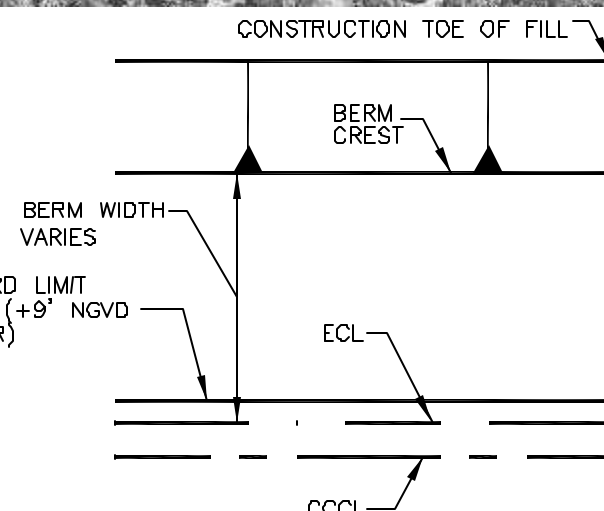



SCALE: 1"=200' 0 100' 200'

BROWARD COUNTY, FLORIDA
SHORE PROTECTION PROJECT
SELECTED PLAN-SEGMENT II

SCALES AS SHOWN


DEPARTMENT OF THE ARMY

JACKSONVILLE DISTRICT, CORPS OF ENGINEERS
JACKSONVILLE, FLORIDA
TO ACCOMPANY GENERAL REEVALUATION REPORT
DATED: FILE NO.

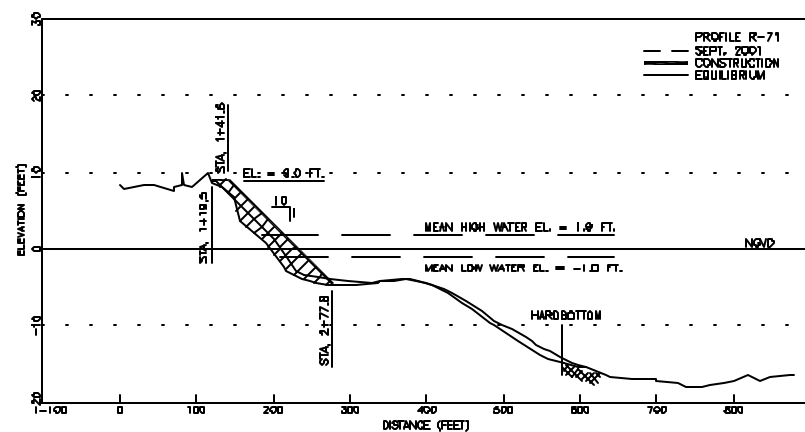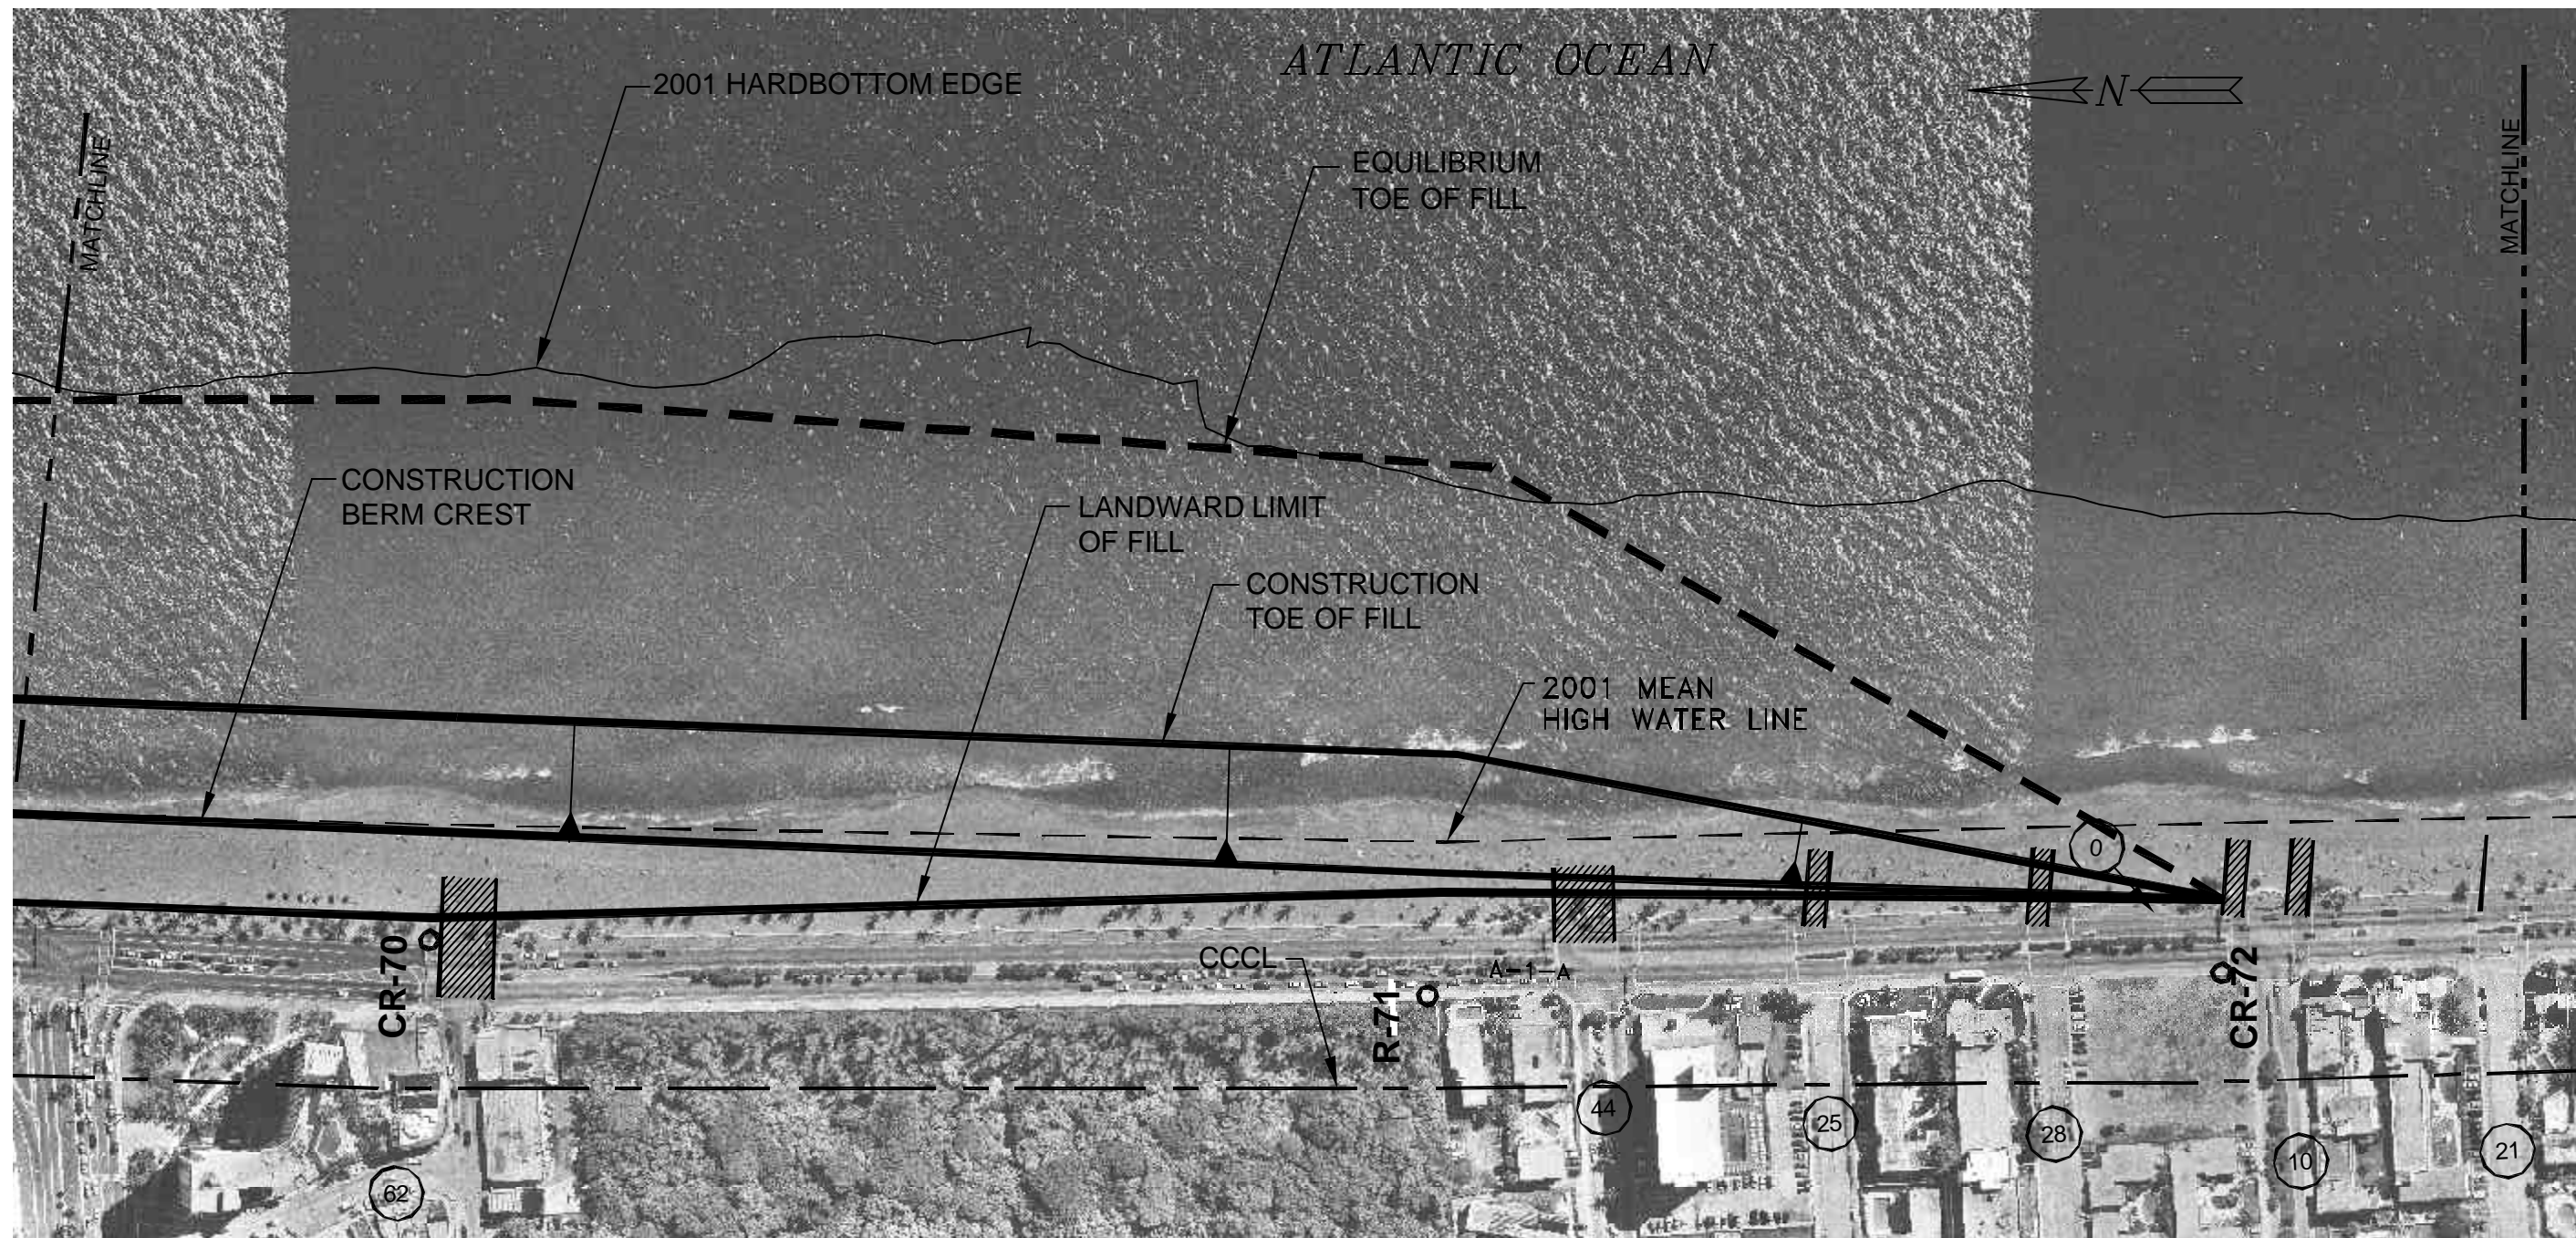

LEGEND:

- (111) PUBLIC PARKING SPACES
- SURVEY MONUMENTS
- ▨ PUBLIC ACCESS
- ▨ CONSTRUCTION STAGING AREA

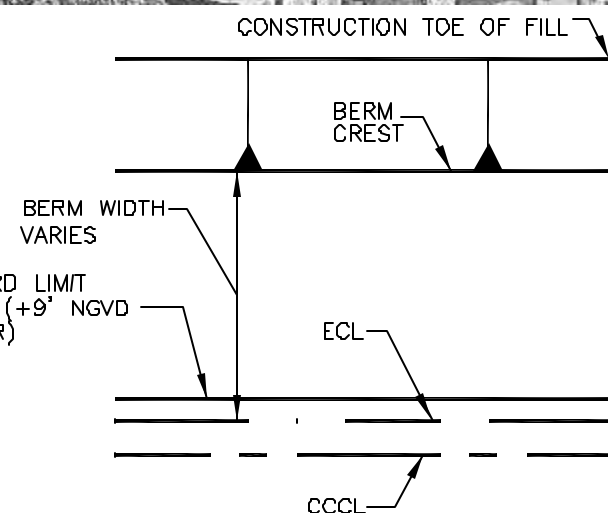



SCALE: 1"=200' 0 100' 200'

BROWARD COUNTY, FLORIDA
SHORE PROTECTION PROJECT
SELECTED PLAN-SEGMENT II

SCALES AS SHOWN


DEPARTMENT OF THE ARMY

JACKSONVILLE DISTRICT, CORPS OF ENGINEERS
JACKSONVILLE, FLORIDA
TO ACCOMPANY GENERAL REEVALUATION REPORT
DATED: FILE NO.

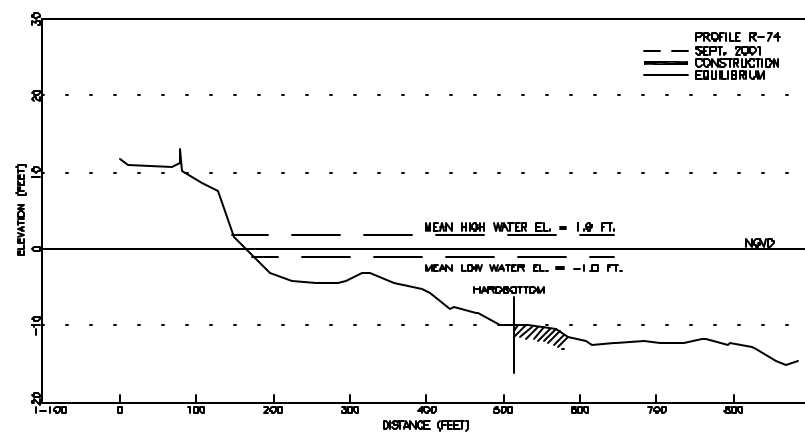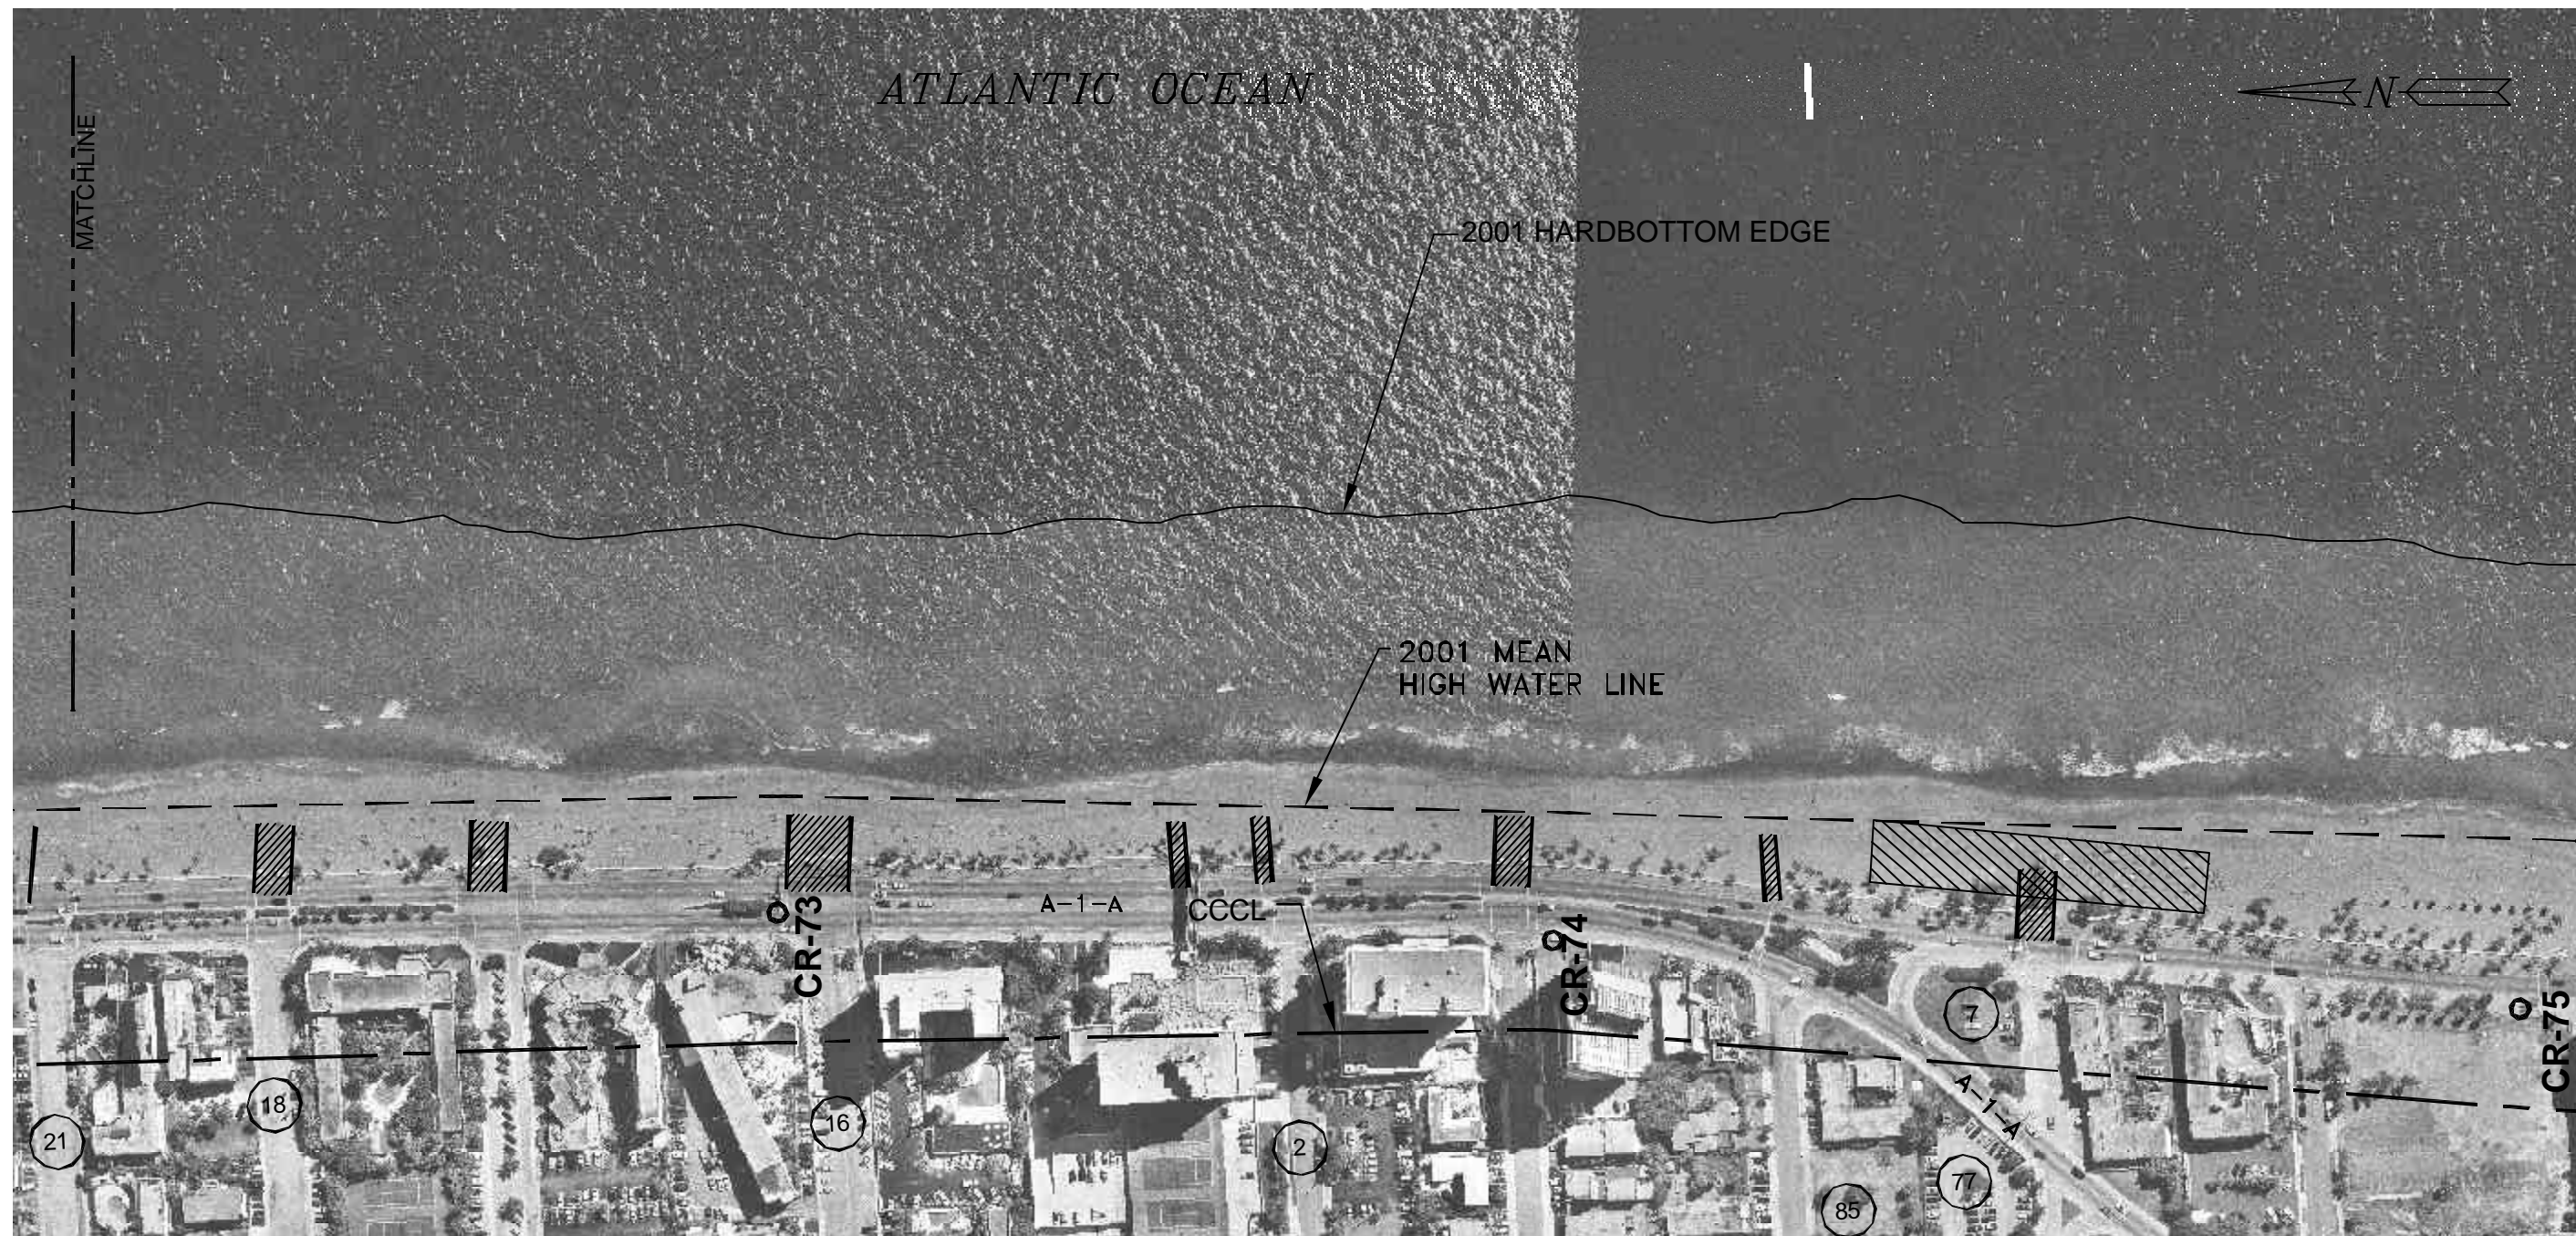

LEGEND:

- (111) PUBLIC PARKING SPACES
- SURVEY MONUMENTS
- ▨ PUBLIC ACCESS
- ▨ CONSTRUCTION STAGING AREA

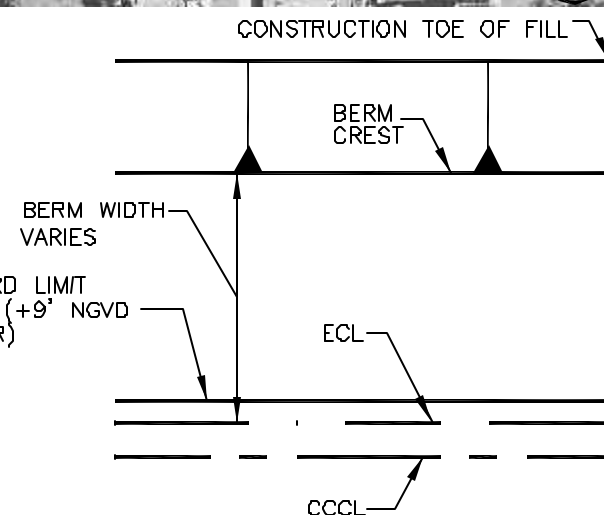

SCALE: 1"=200' 0 100' 200'

BROWARD COUNTY, FLORIDA
SHORE PROTECTION PROJECT
 SELECTED PLAN-SEGMENT II

SCALES AS SHOWN

DEPARTMENT OF THE ARMY

JACKSONVILLE DISTRICT, CORPS OF ENGINEERS
 JACKSONVILLE, FLORIDA
 TO ACCOMPANY GENERAL REEVALUATION REPORT
 DATED: FILE NO.